



TYPICAL DETAIL AT EXCAVATIONS FOR BASEMENT/UNDERCROFT - (BATTERED EXCAVATION)
SCALE: 1:250

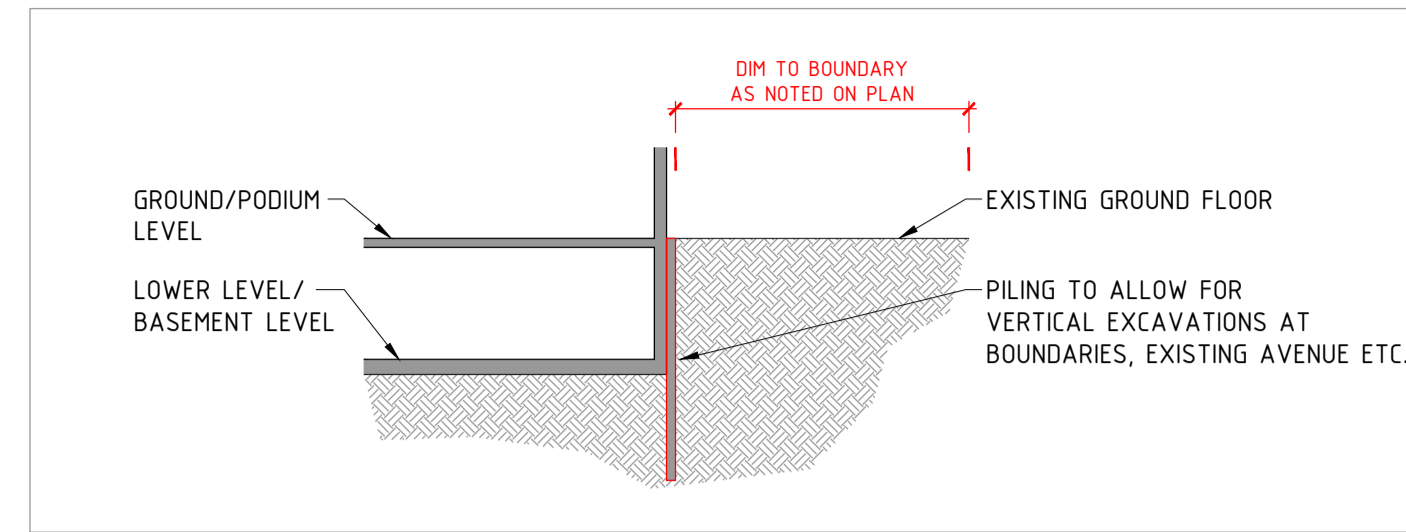

TYPICAL DETAIL AT EXCAVATIONS FOR BASEMENT/UNDERCROFT - (PILE WALL)
SCALE: 1:250

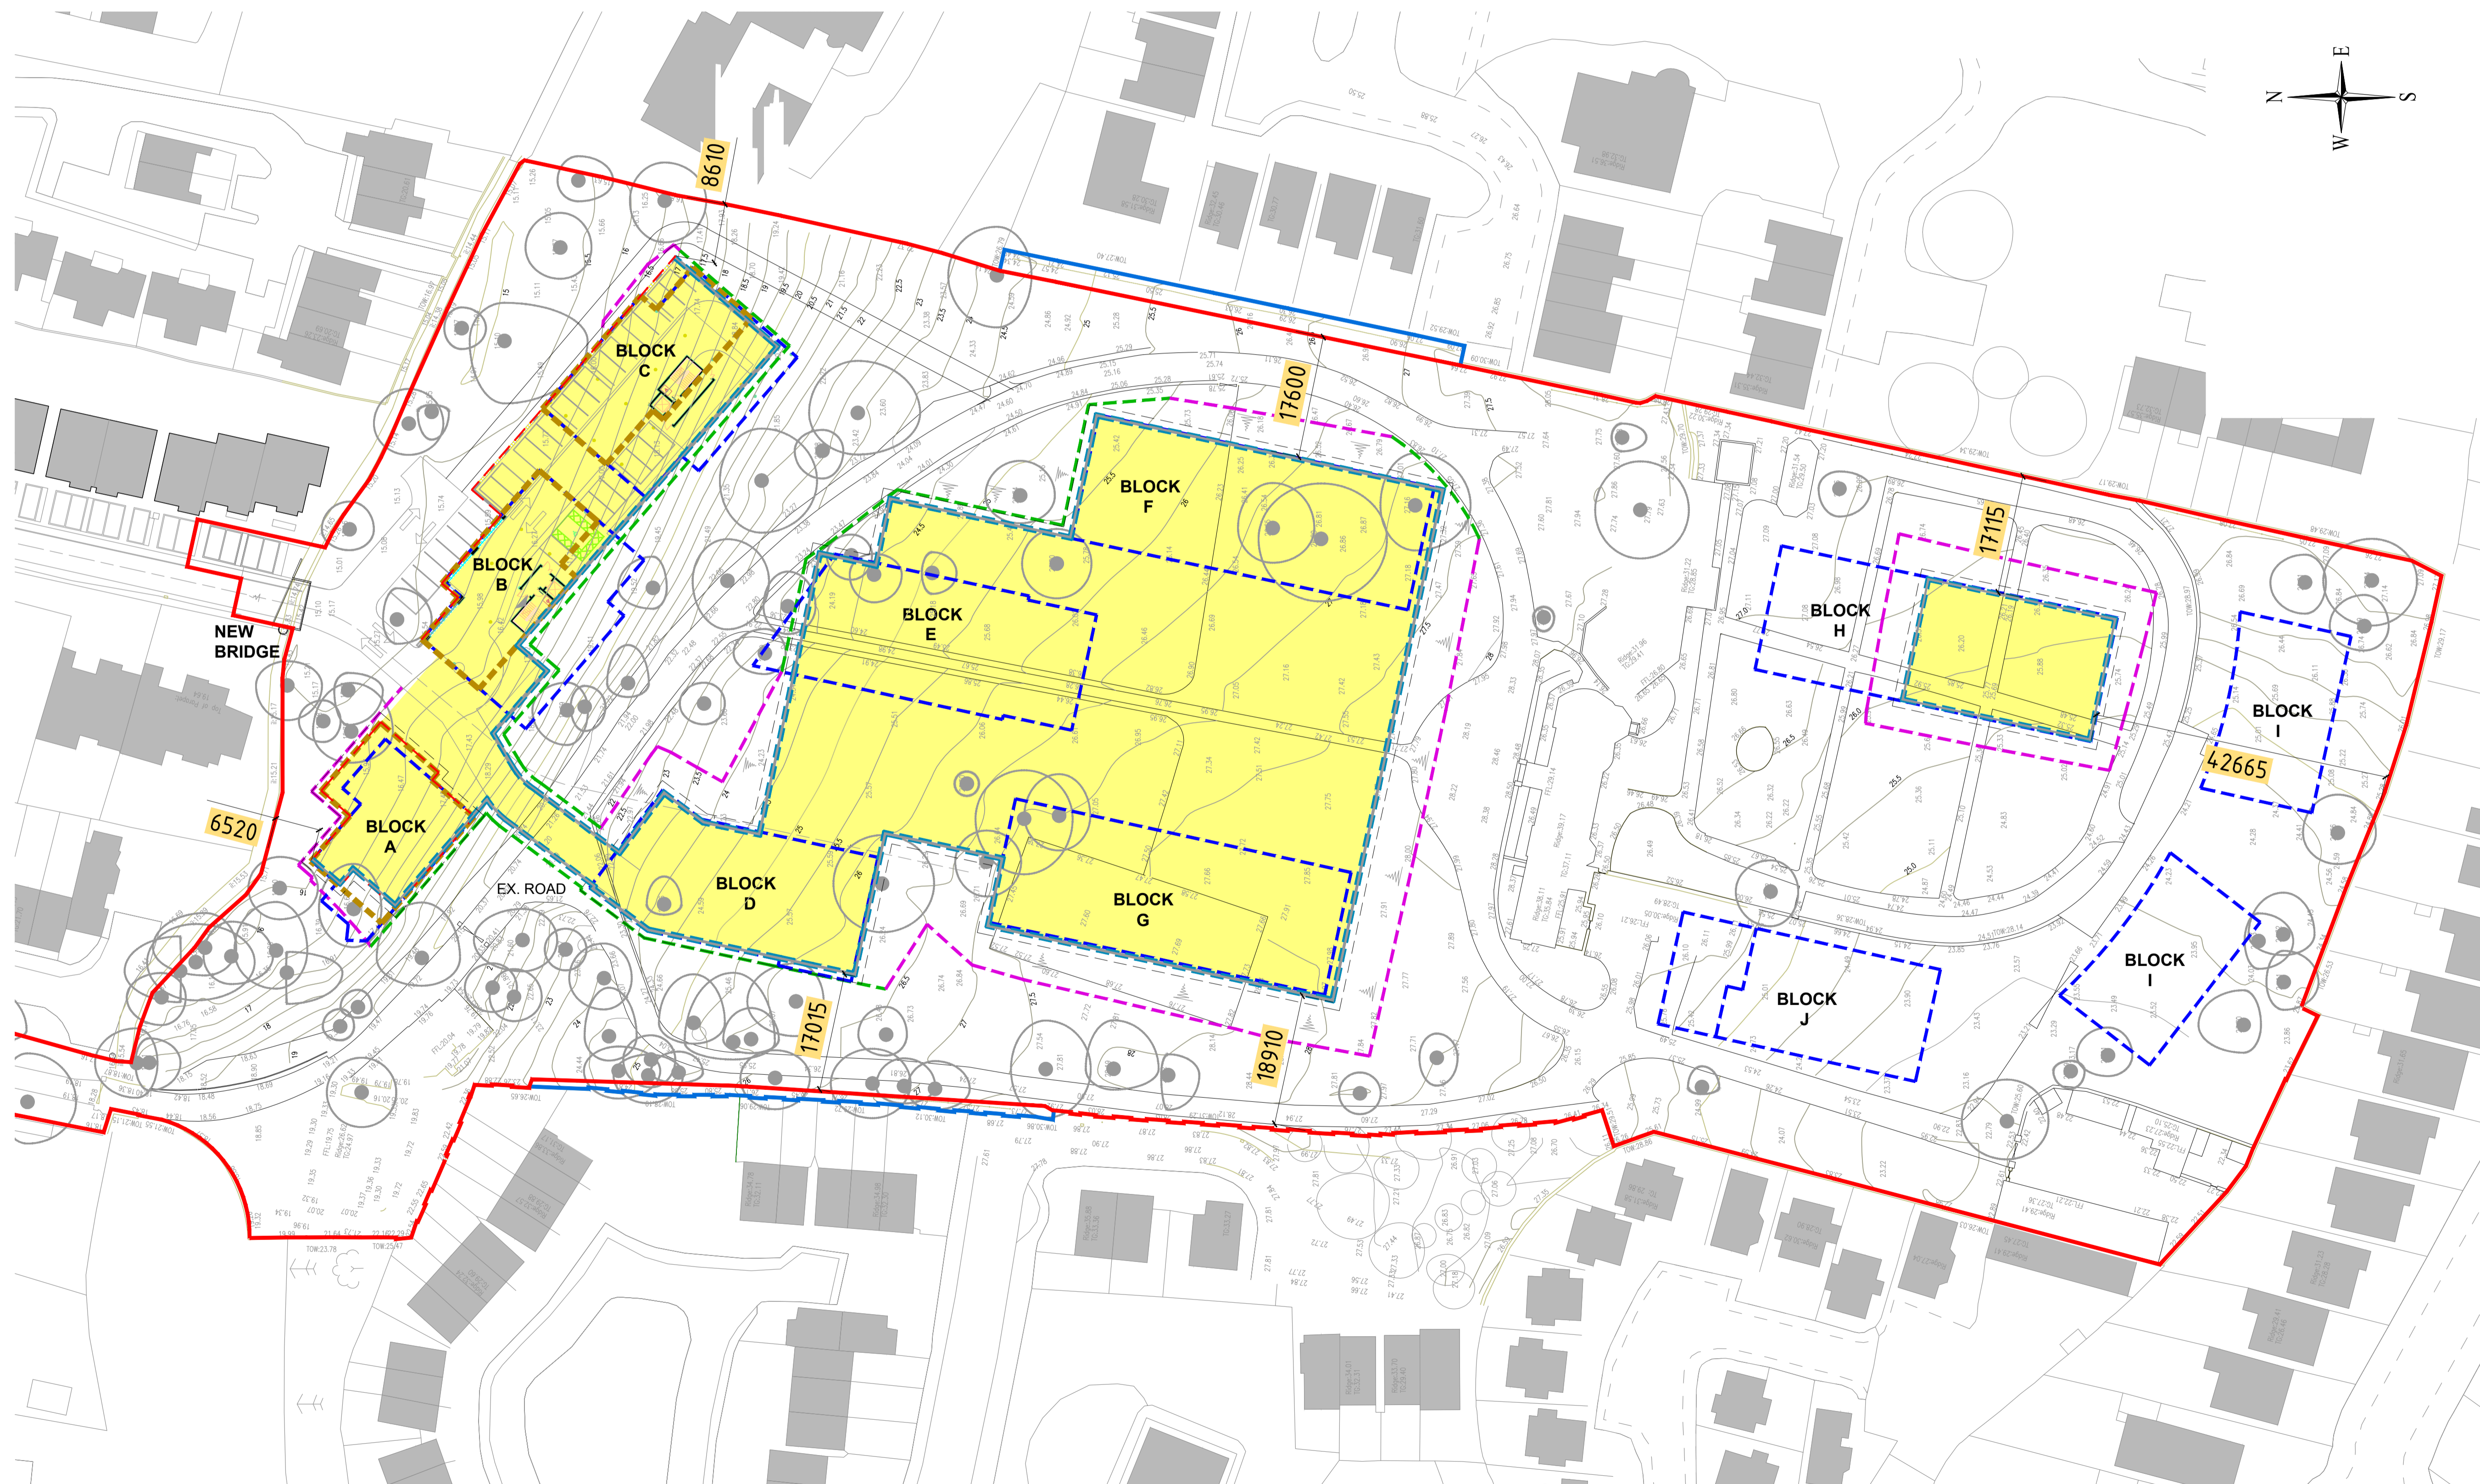

SITE PLAN
SCALE: 1:500

GENERAL NOTES

1. ALL DIMENSIONS ARE IN MILLIMETRES (mm) UNLESS OTHER NOTED
2. ALL LEVELS ARE IN METERS AND RELATE TO THE ORDANCE SURVEY DATUM.
3. FOR LONGSECTION CHAINAGE LEVELS, REFER TO DWG NO. W3683-DR-1001.
4. FOR FOUL DRAINAGE LAYOUT SEE DWG NO. W3683-DR-1007.
5. FOR STORM WATER DRAINAGE LAYOUT SEE DWG NO. W3683-DR-1014.
6. FOR WATERMAIN SUPPLY LAYOUT SEE DWG NO. W3683-DR-1015.

LEGEND:

- SITE BOUNDARY
- ADJACENT SITE IN OWNERSHIP OF APPLICANT
- OUTLINE OF PROPOSED BUILDINGS;
- PURBECK LEVEL - 16.0mOD
- LOWER LEVEL - 18.0mOD
- GARDEN LEVEL 22.0mOD
- - - LINE OF BASEMENT WALLS
- - - SCOPE OF EXCAVATION
- - - 1m OFFSET FROM BASEMENT WALLS
- - - LINE OF PILED WALL
- BASEMENT/UNDERCROFT EXCAVATED AREAS

PO 25/10/22	ISSUE FOR PLANNING	LT	RT	AG
Rev	Date	Description	By	Chk App

BYRNE LOOBY
WWW.BYRNELOOBY.COM
IRELAND | UK | UAE | BAHRAIN | KSA

CLIENT
GEDV MONKSTOWN OWNER LIMITED

PROJECT
RESIDENTIAL DEVELOPMENT ON LANDS OF DALGUISIE HOUSE

DRAWING TITLE
PROPOSED SITE PLAN
BASEMENT WALLS LAYOUT

STATUS
FOR PLANNING

Date 25/10/22	Scale AS SHOWN	Drawn: LT	Chk: RT	App: AG
Project No: W3683	Drg. No: W3683-DR-1040	Rev:		PO