



LONG SECTION OF SOUTHERN ACCESS ROAD
SCALE: HORIZ 1:250 VERT 1:100

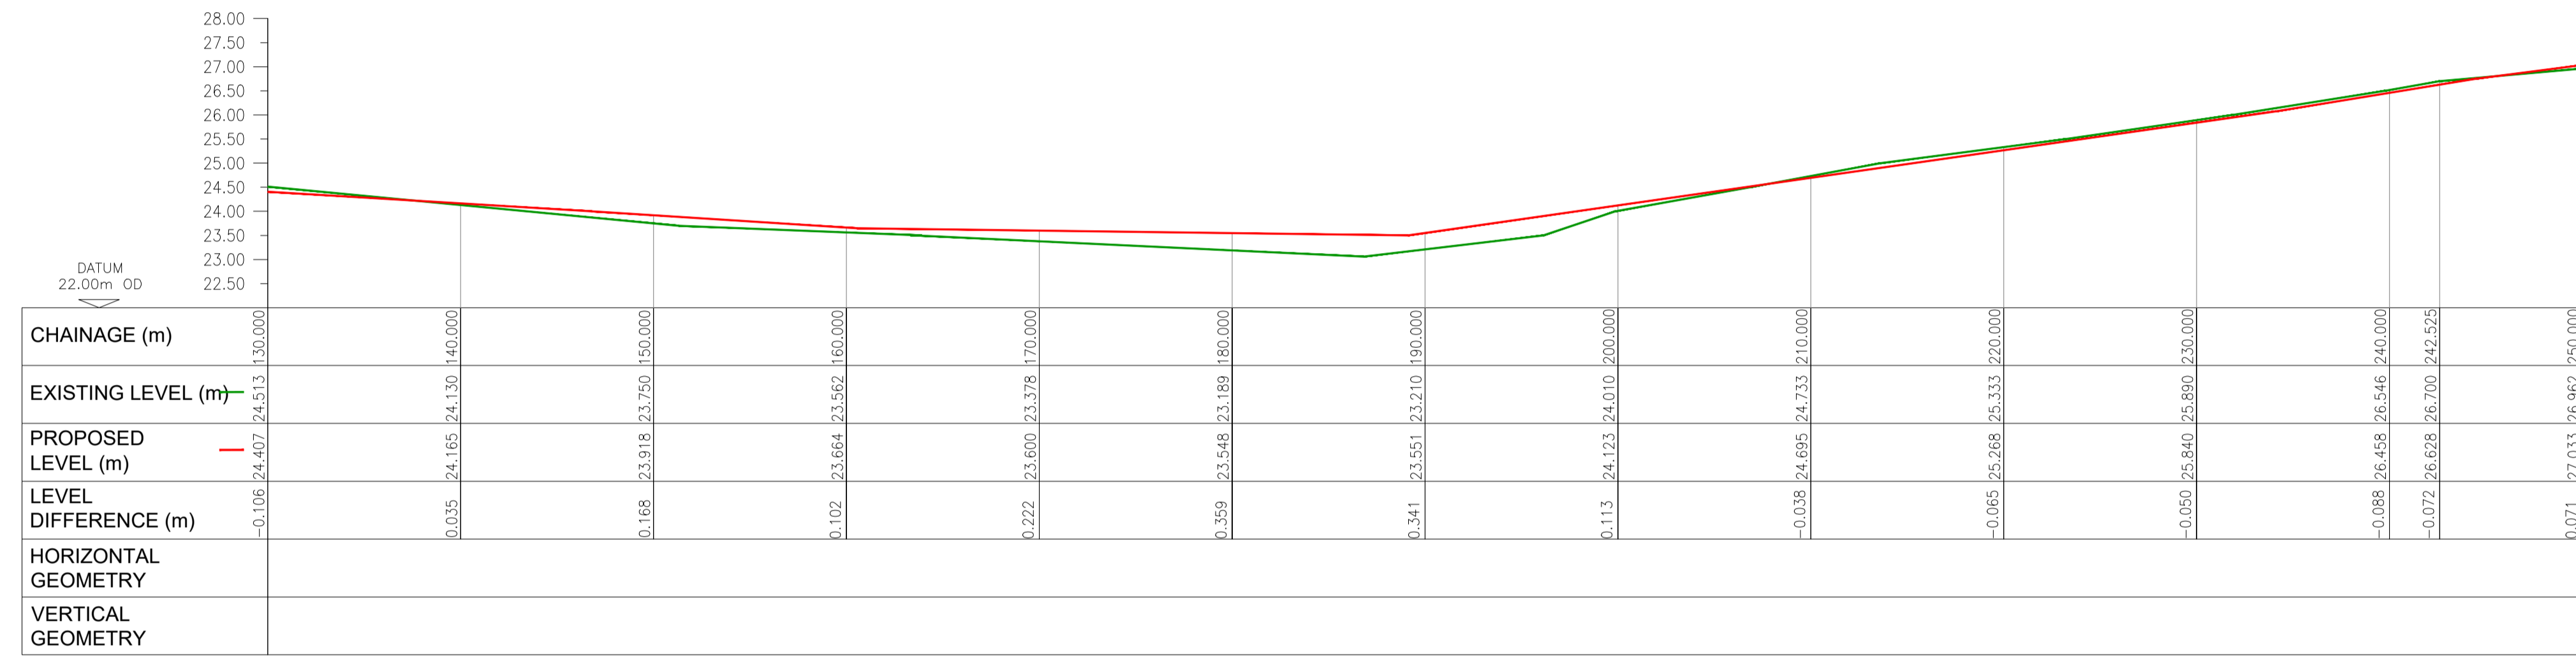

LONG SECTION OF SOUTHERN ACCESS ROAD
SCALE: HORIZ 1:250 VERT 1:100

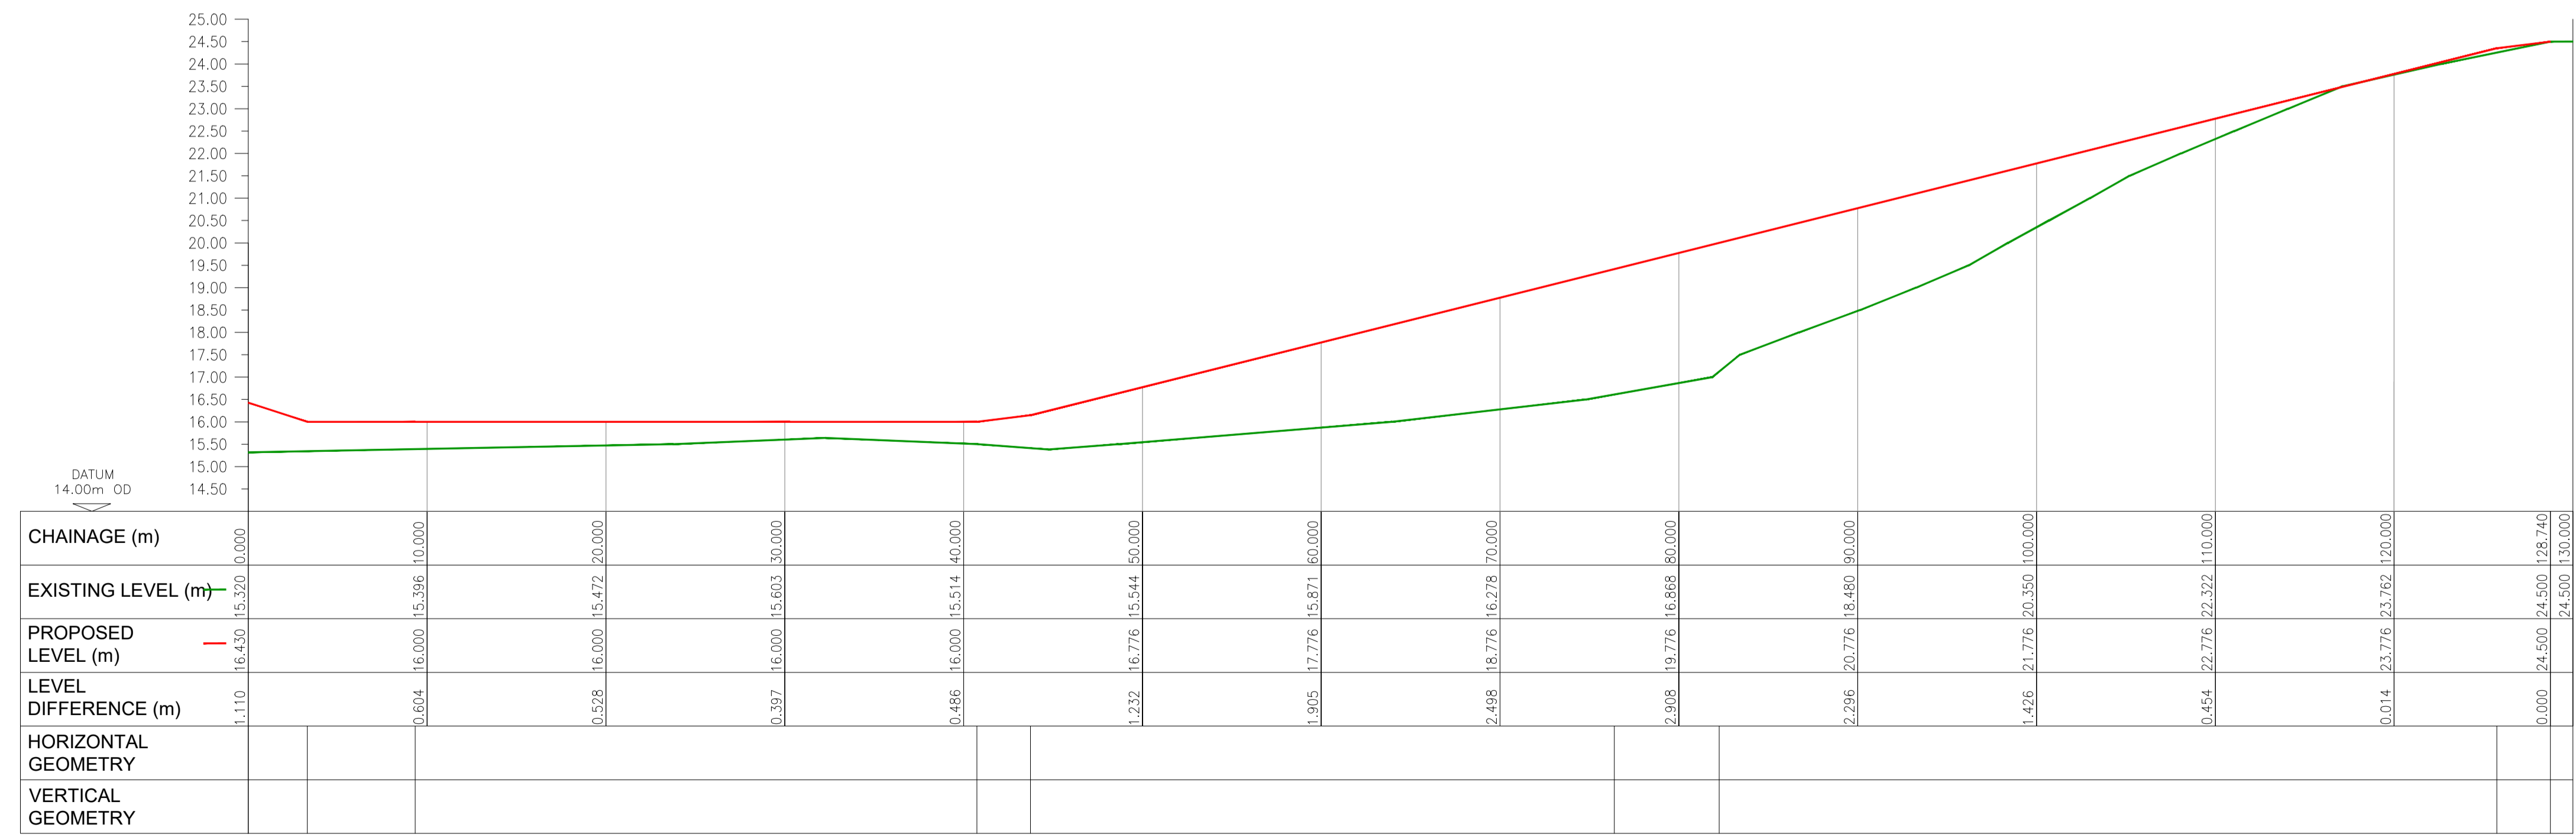

LONG SECTION OF SOUTHERN ACCESS ROAD
SCALE: HORIZ 1:250 VERT 1:100

GENERAL NOTES

1. ALL DIMENSIONS ARE IN MILLIMETRES (mm) UNLESS OTHER NOTED
2. ALL LEVELS ARE IN METERS AND RELATE TO THE ORDANCE SURVEY DATUM.
3. FULL DETAIL OF TUNNEL AND SERVICES CO-ORDINATION TO BE PROVIDED WITH FULL PLANNING PERMISSION.
4. FOR MANHOLE & PIPE SCHEDULES SEE DWG W3683-DR-1007.

PROPOSED UTILITIES LEGEND



PO	25/10/22	ISSUE FOR PLANNING	LT	RT	AG
Rev	Date	Description	By	Chk	App



CLIENT
GEDV MONKSTOWN OWNER LIMITED

PROJECT
RESIDENTIAL DEVELOPMENT ON LANDS OF DALGUISE HOUSE

DRAWING TITLE
LONGITUDINAL SECTION ROADS

STATUS
FOR PLANNING

Date: 25/10/22	Scale: AS SHOWN	Drawn: LT	Chk: RT	App: AG
Project No: W3683	Drg. No: W3683-DR-1027	Rev:	PO	