

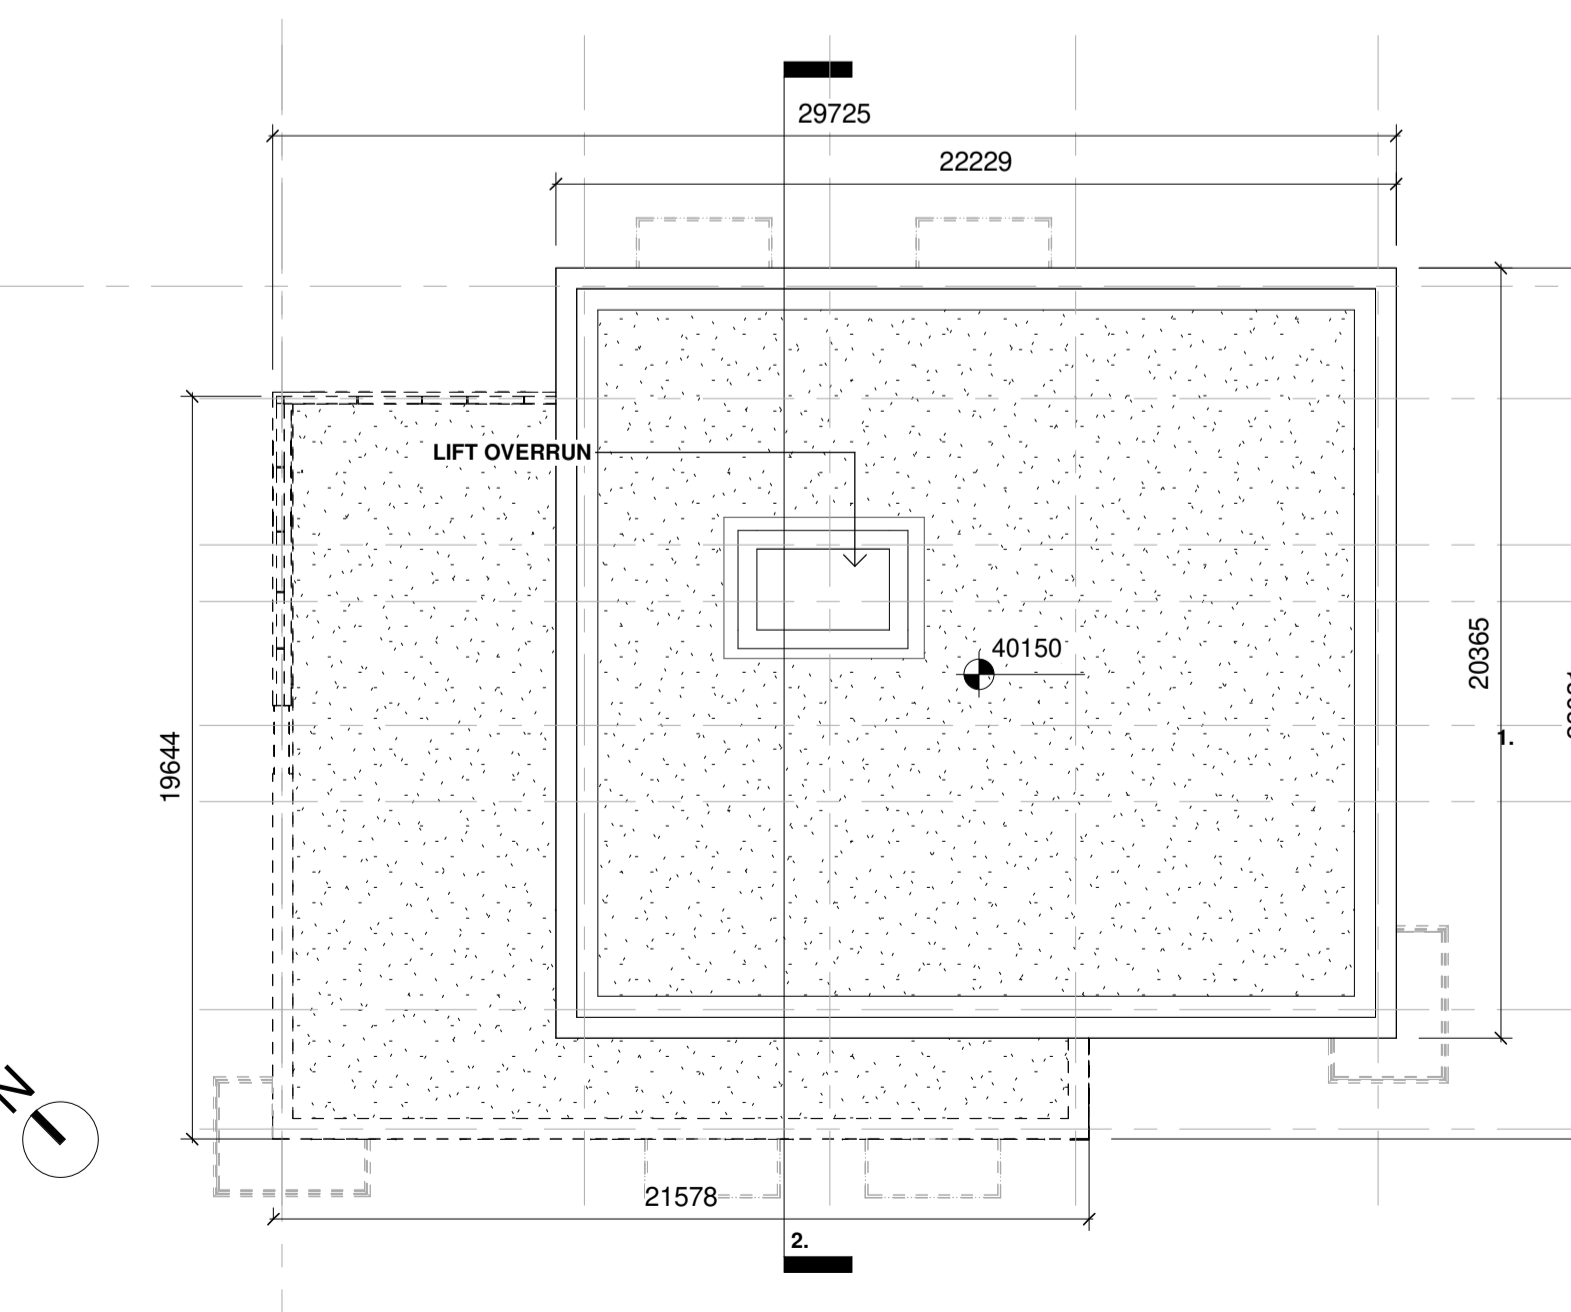
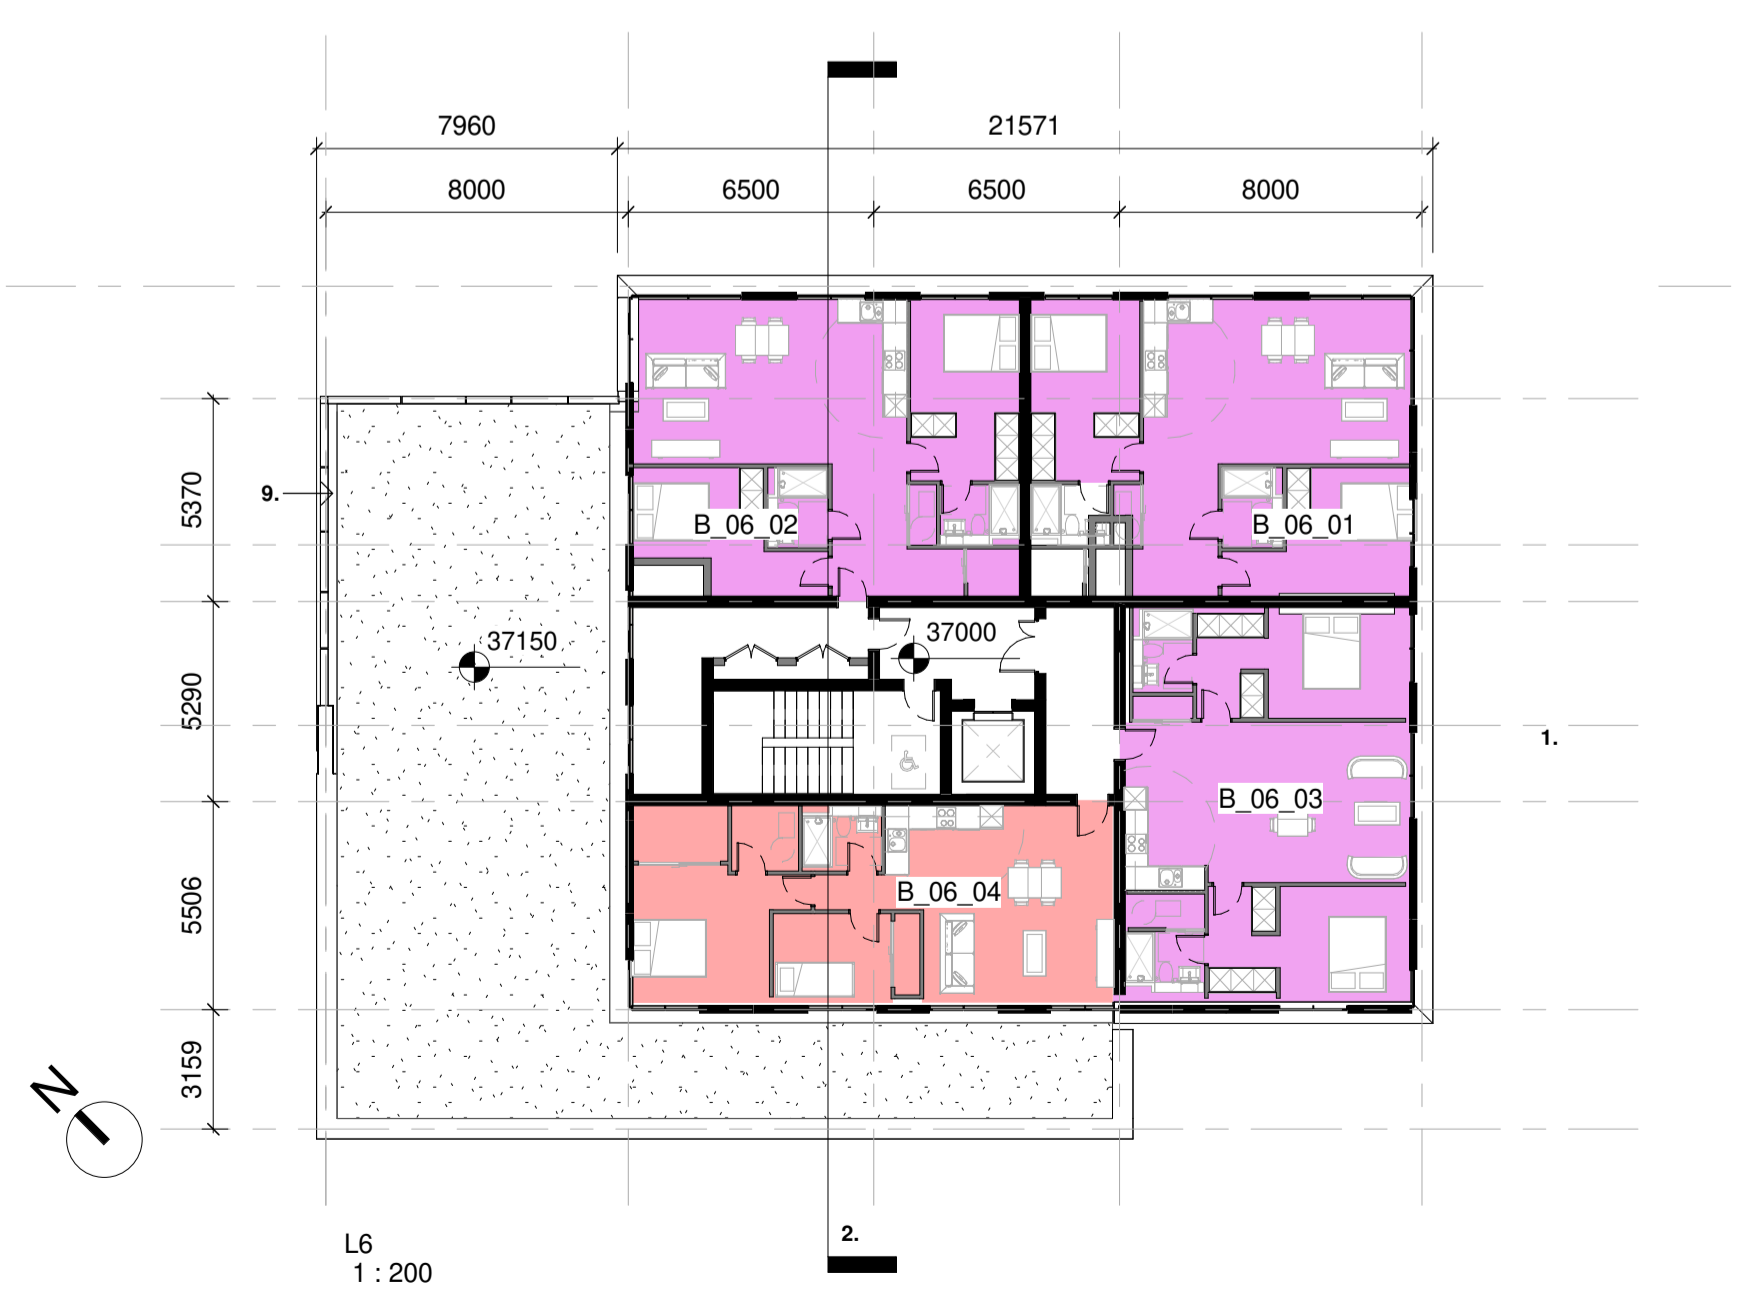
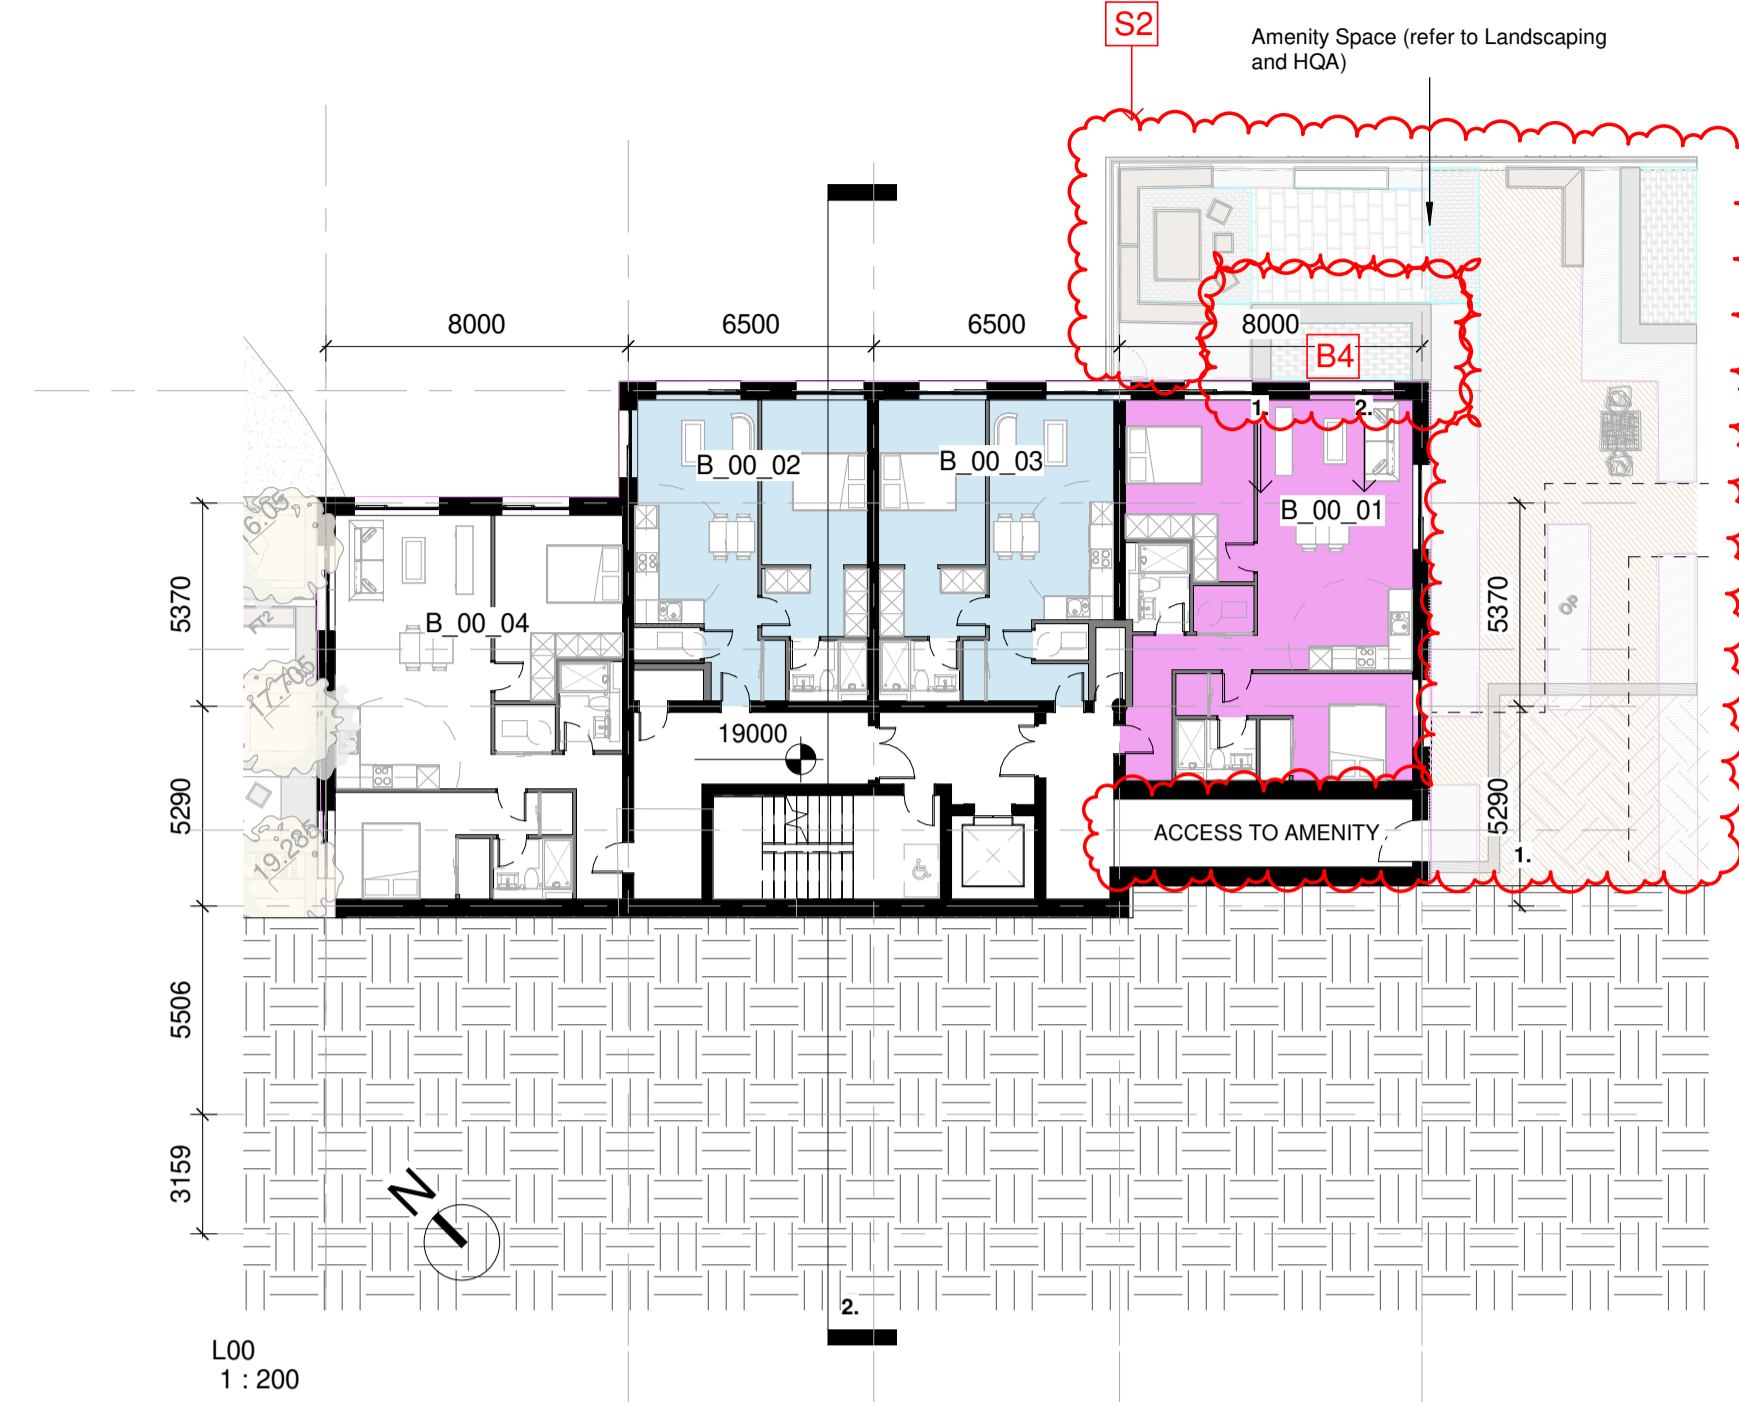


BLOCK B

Part V

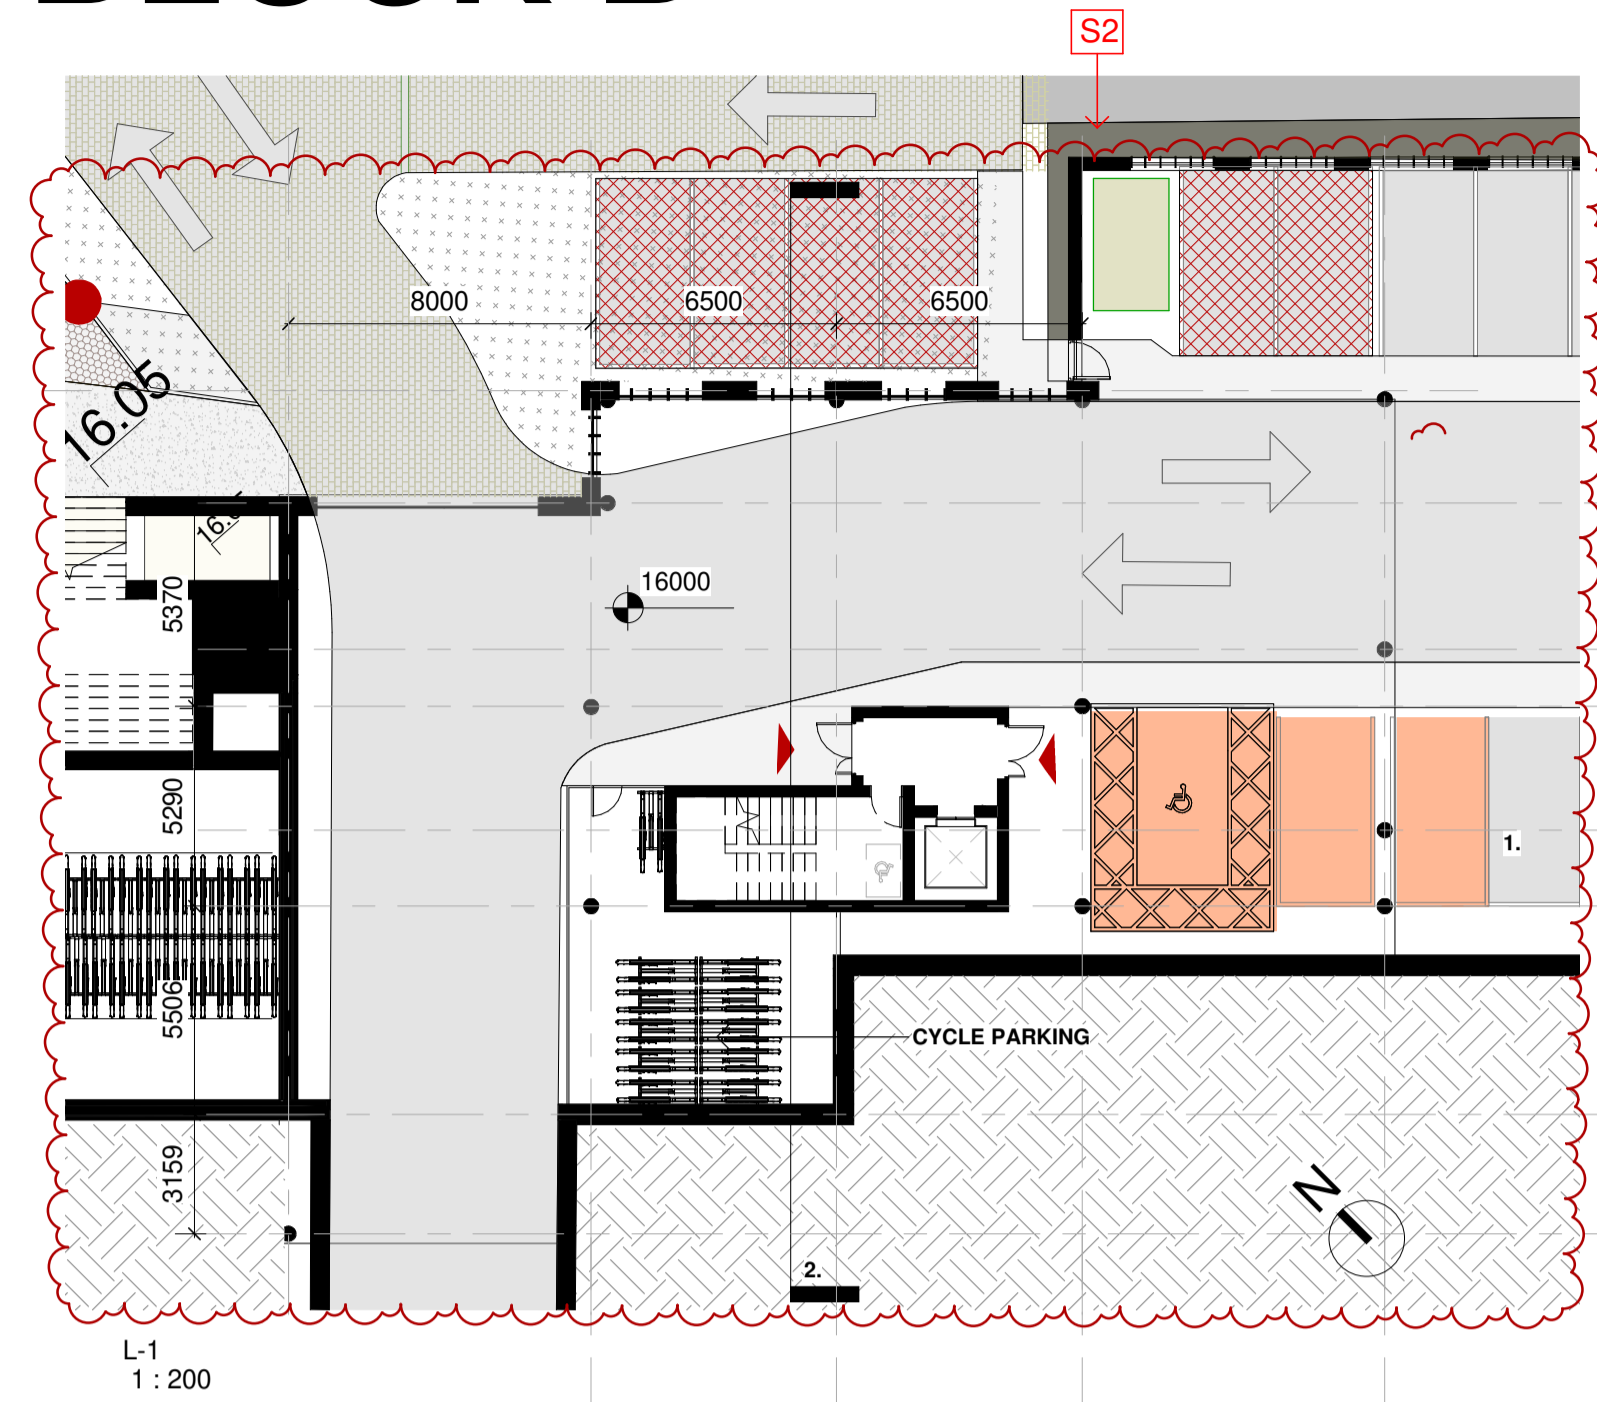

Notes:
 - Do not scale from this drawing. Use figured dimensions in all cases.
 - Verify dimensions on site and report any discrepancies to the Architect immediately.
 - This drawing is to be read in conjunction with the Architect's Specification.
 - © This drawing is copyright and may only be reproduced with the Architect's permission.

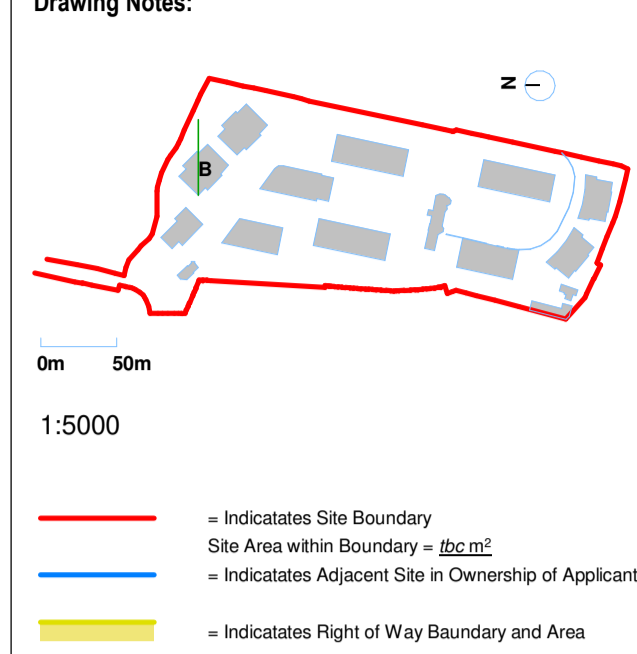

- Selected Oat Brick
- Selected Windows
- Metal Panels (Colour RAL TBC)
- Selected Render
- Ventilated Grills
- Glass Balcony
- Powder Coated Metal Balcony
- Selected Stone
- Selected Glazing

- Unit Types**
- | | |
|---------|---------|
| 1B2P_01 | 2B3P_03 |
| 1B2P_02 | 2B4P_01 |
| 1B2P_04 | 2B4P_02 |
| 1B2P_05 | 2B4P_03 |
| 2B4P_03 | 2B4P_04 |
| 2B3P_01 | 2B4P_05 |

- REVISIONS**
- B1. Tonal Change at Penthouse level.
 - S2. Re-alignment of the Basement Car Park Entrance. The Entrance is now located underneath Block B.
 - S3. New external Amenity space added ground floor between Block B+C (Refer to HQA for area)
 - B4. New private balcony added to B_00_01 (Refer to HQA for area)

Revision Number	Date	Drawn	Details of Issue / Revision
P02	19/05/23		Response to RFI
P01	25/04/22		Issued For Planning



Client Details:
 GEDV Monkstown Owner Limited, 3rd Floor
 Kilmore House, Park Lane, Spencer Dock, Dublin 1.

Project Details:
 Dalguise
 Monkstown

Drawing Title:
 Proposed GA Plans - Block B

Job No.	Sheet Size	Scale @A1:
P21-066D	A1	1:200
Issue Date:	Drawn By:	Reviewed By:
24/10/2022	MG	EOB

Status	Purpose of Issue	Revision
P01	PLANNING PERMISSION	P02