






BLOCK E

Sheet 01

REVISIONS


- E1. Double Height Entrance Foyer, Mezzanine Floor with bookable rooms added.
- E2. Glazing brought up extra level to first floor.
- E3. Glass Shadow gap location and size revised.
- E4. Tonal change at Penthouse Level and spandrel panels / balconies
- E5. Steps to north of Block E omitted.
- E6. Balcony positions altered from previous submission.
- E7. Secure Bicycle Storage added and car parking re-configured.

Refer to drawing number MKS-RAU-ZZ-1-DR-AR-051 - GA-Site-Proposed Lower Level - for revisions to basement

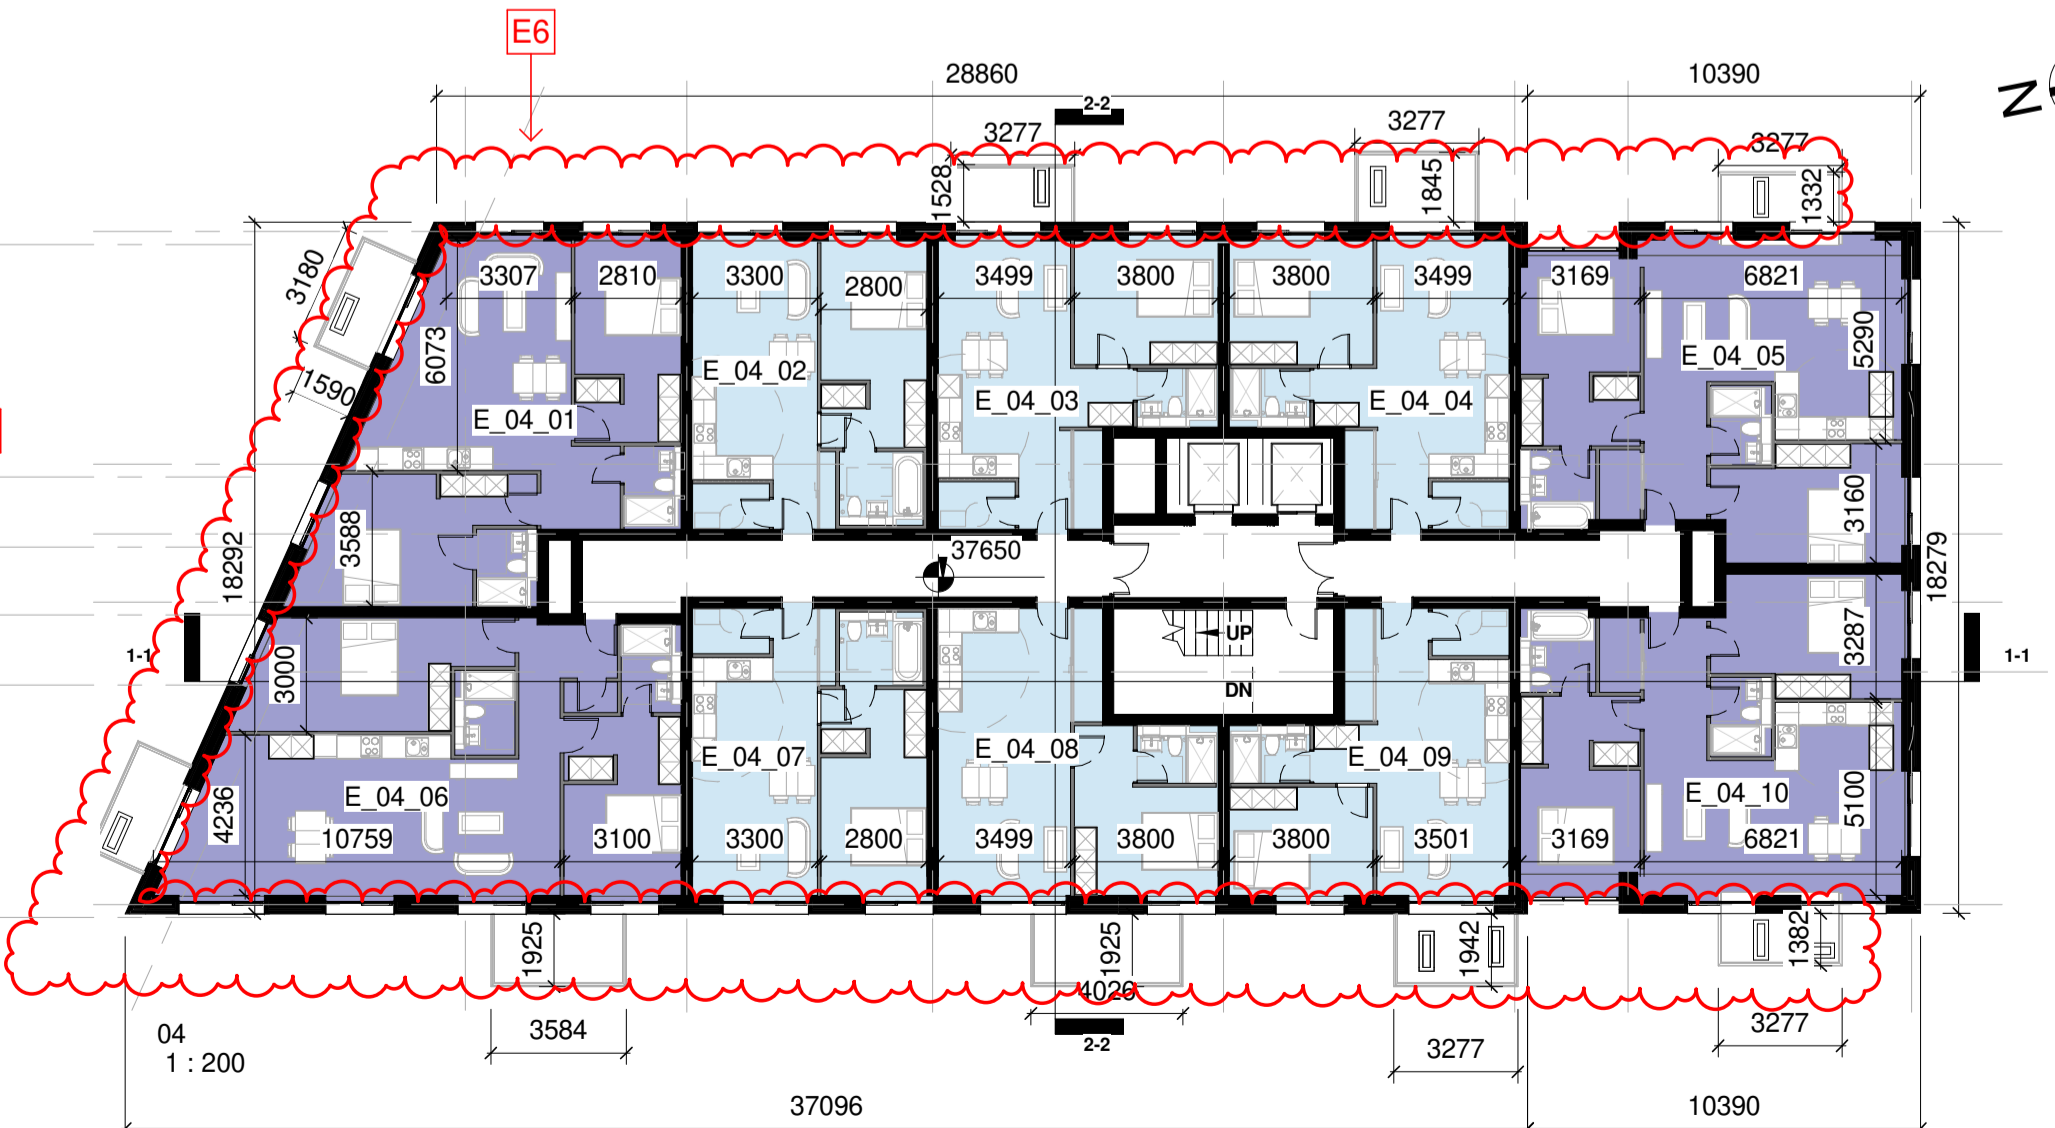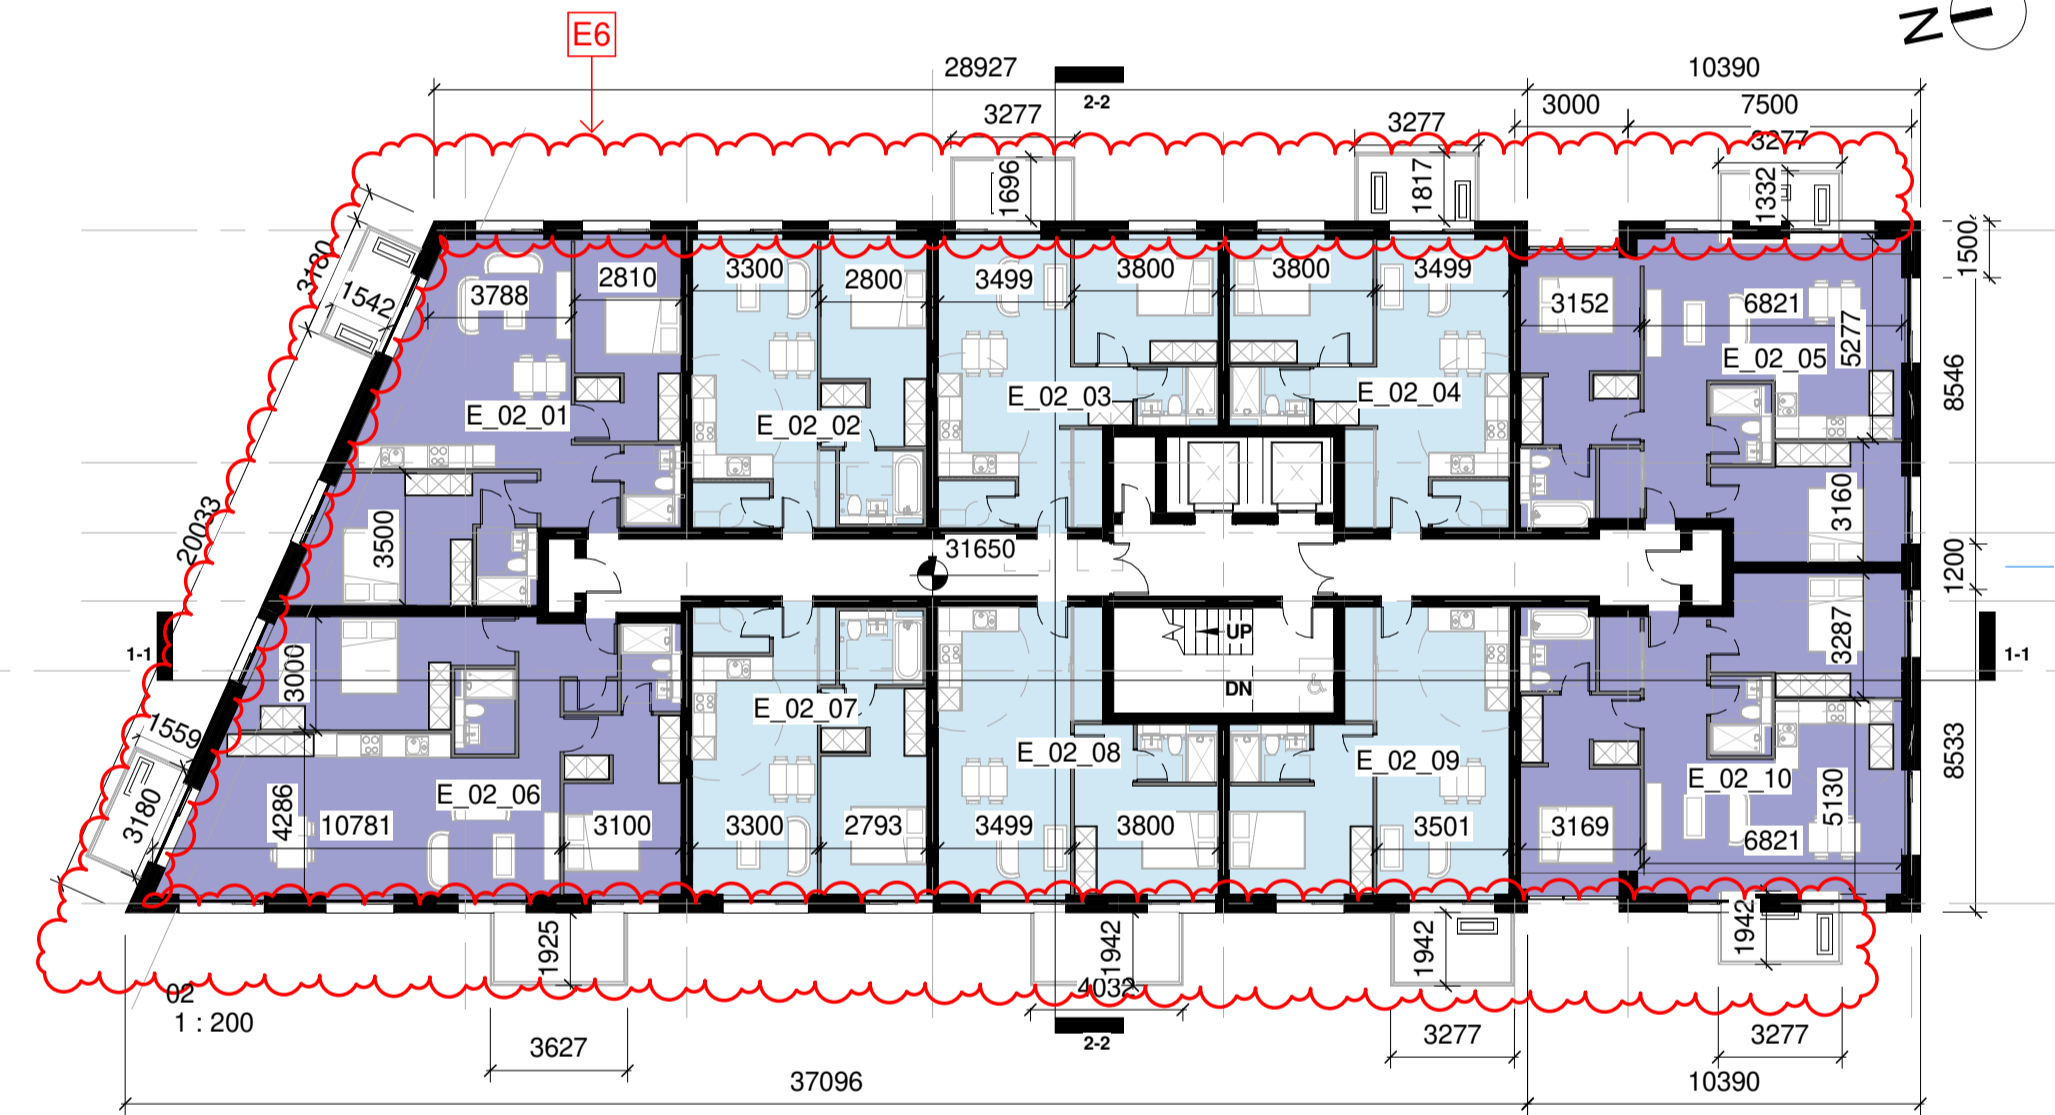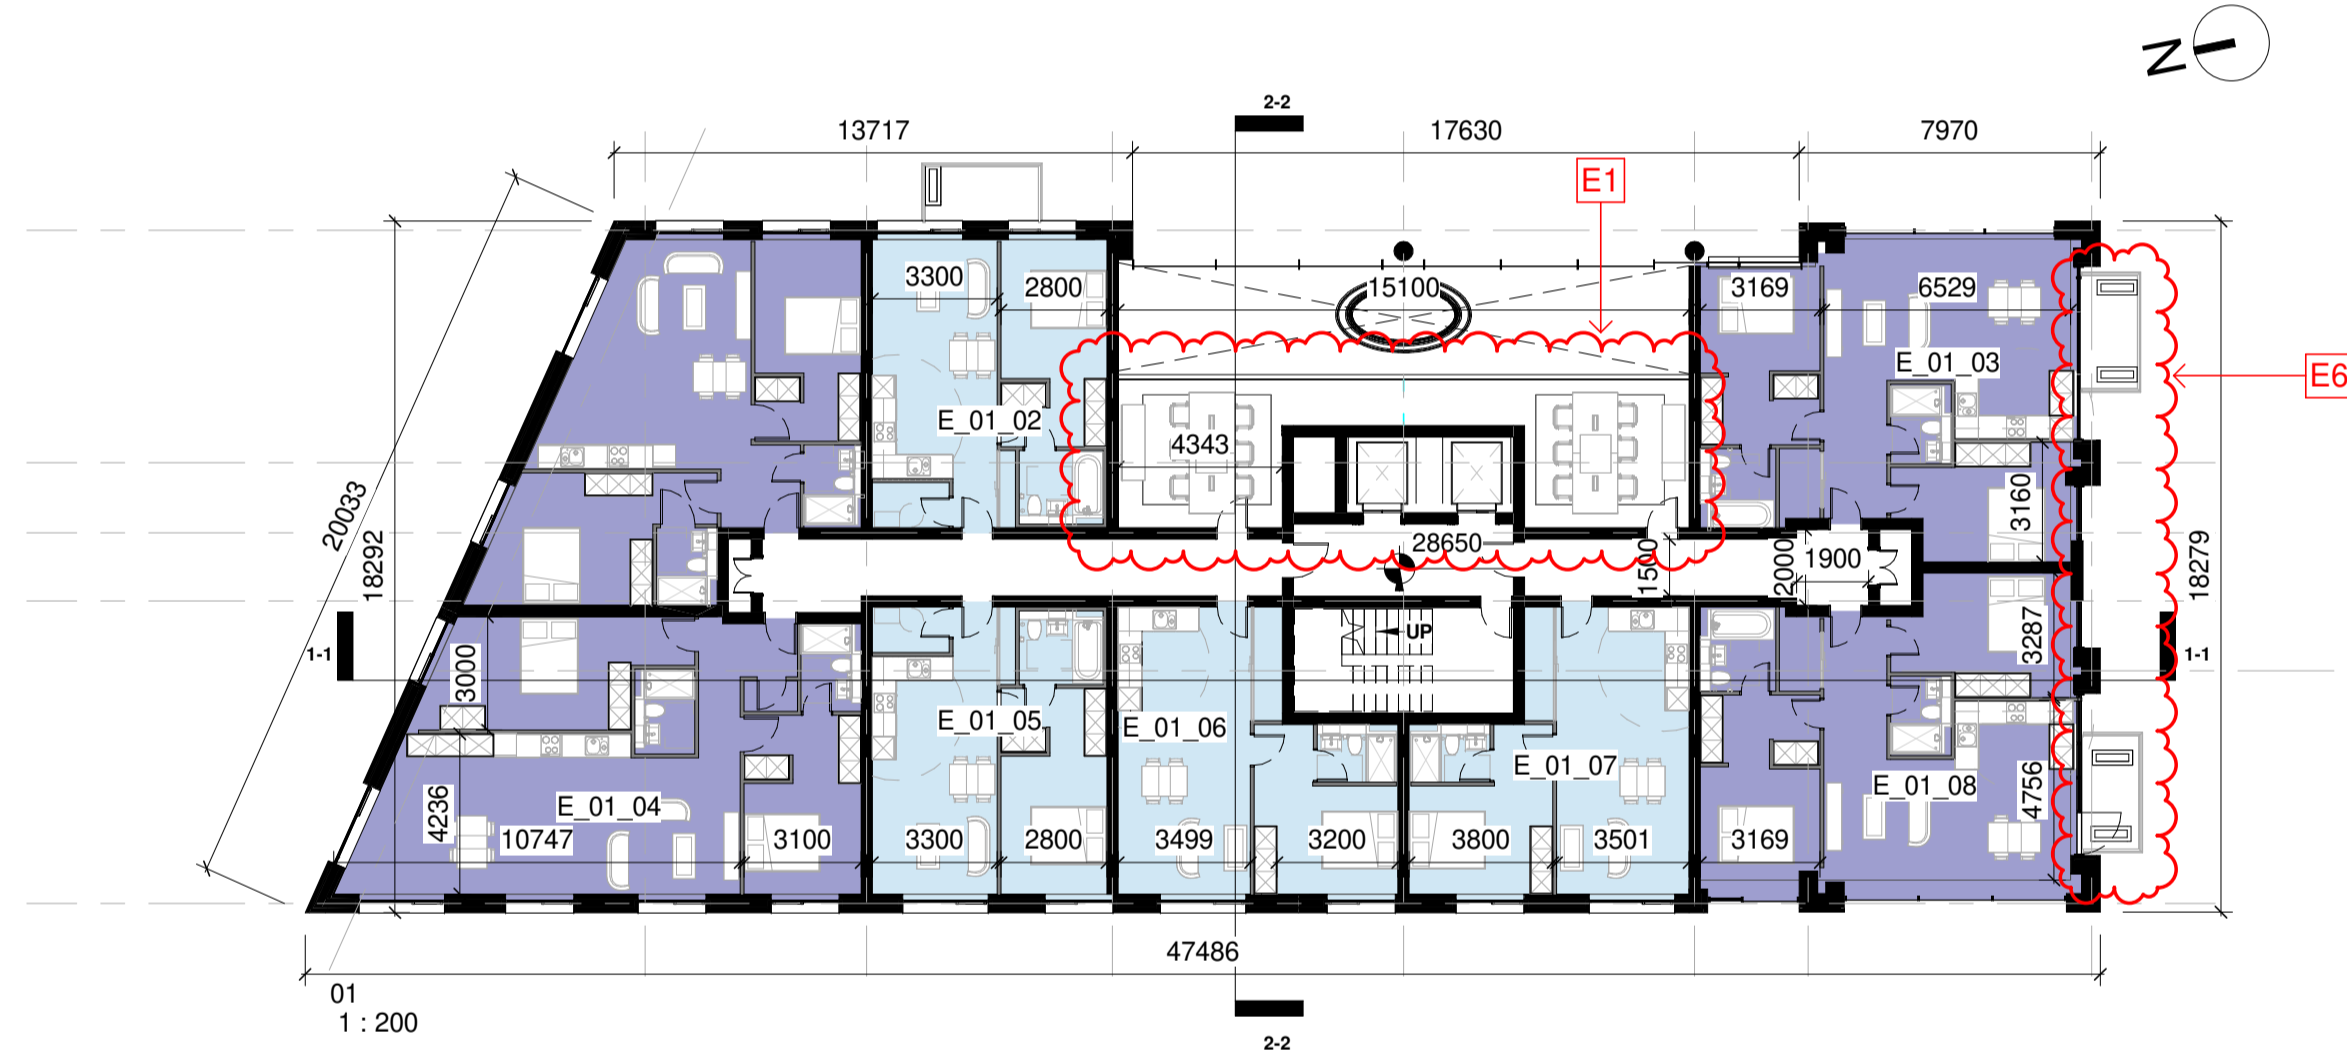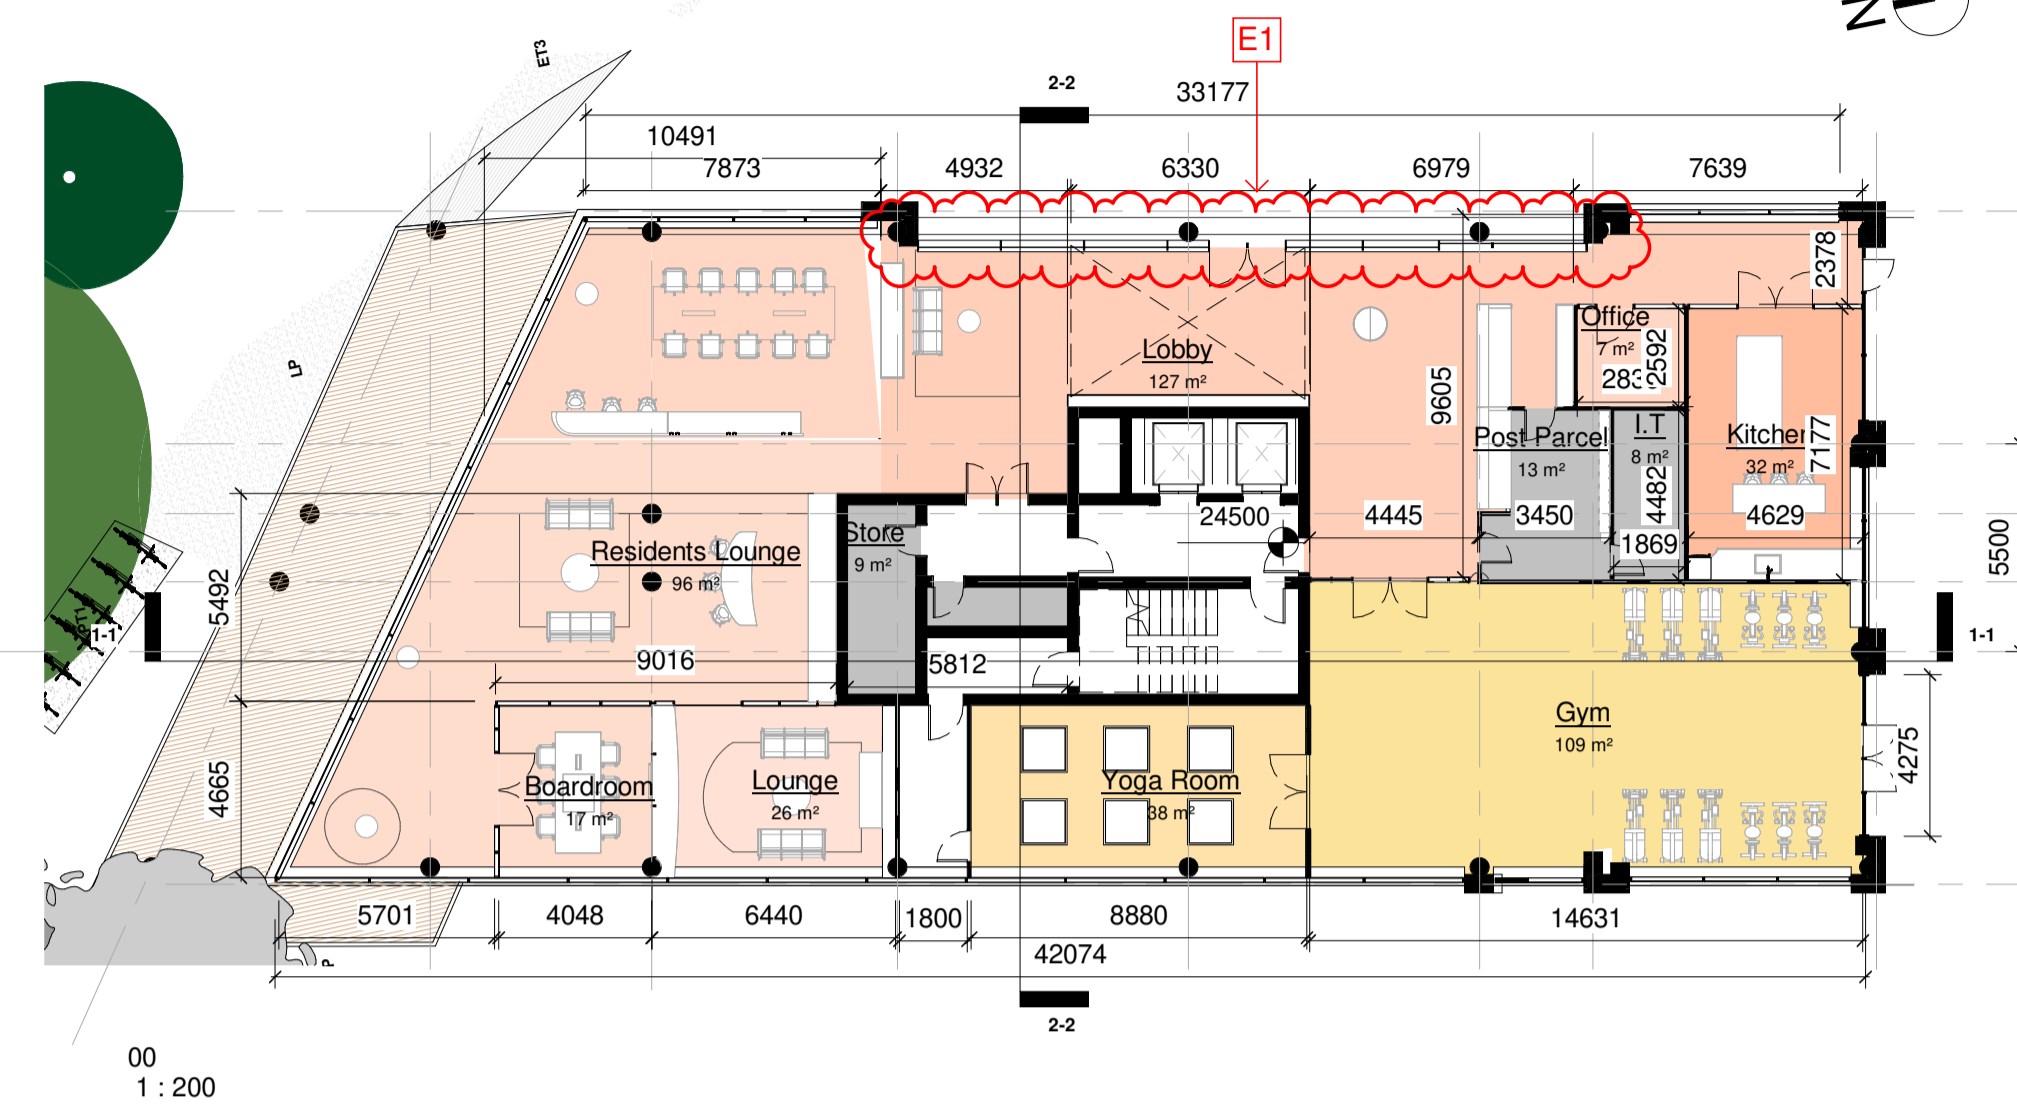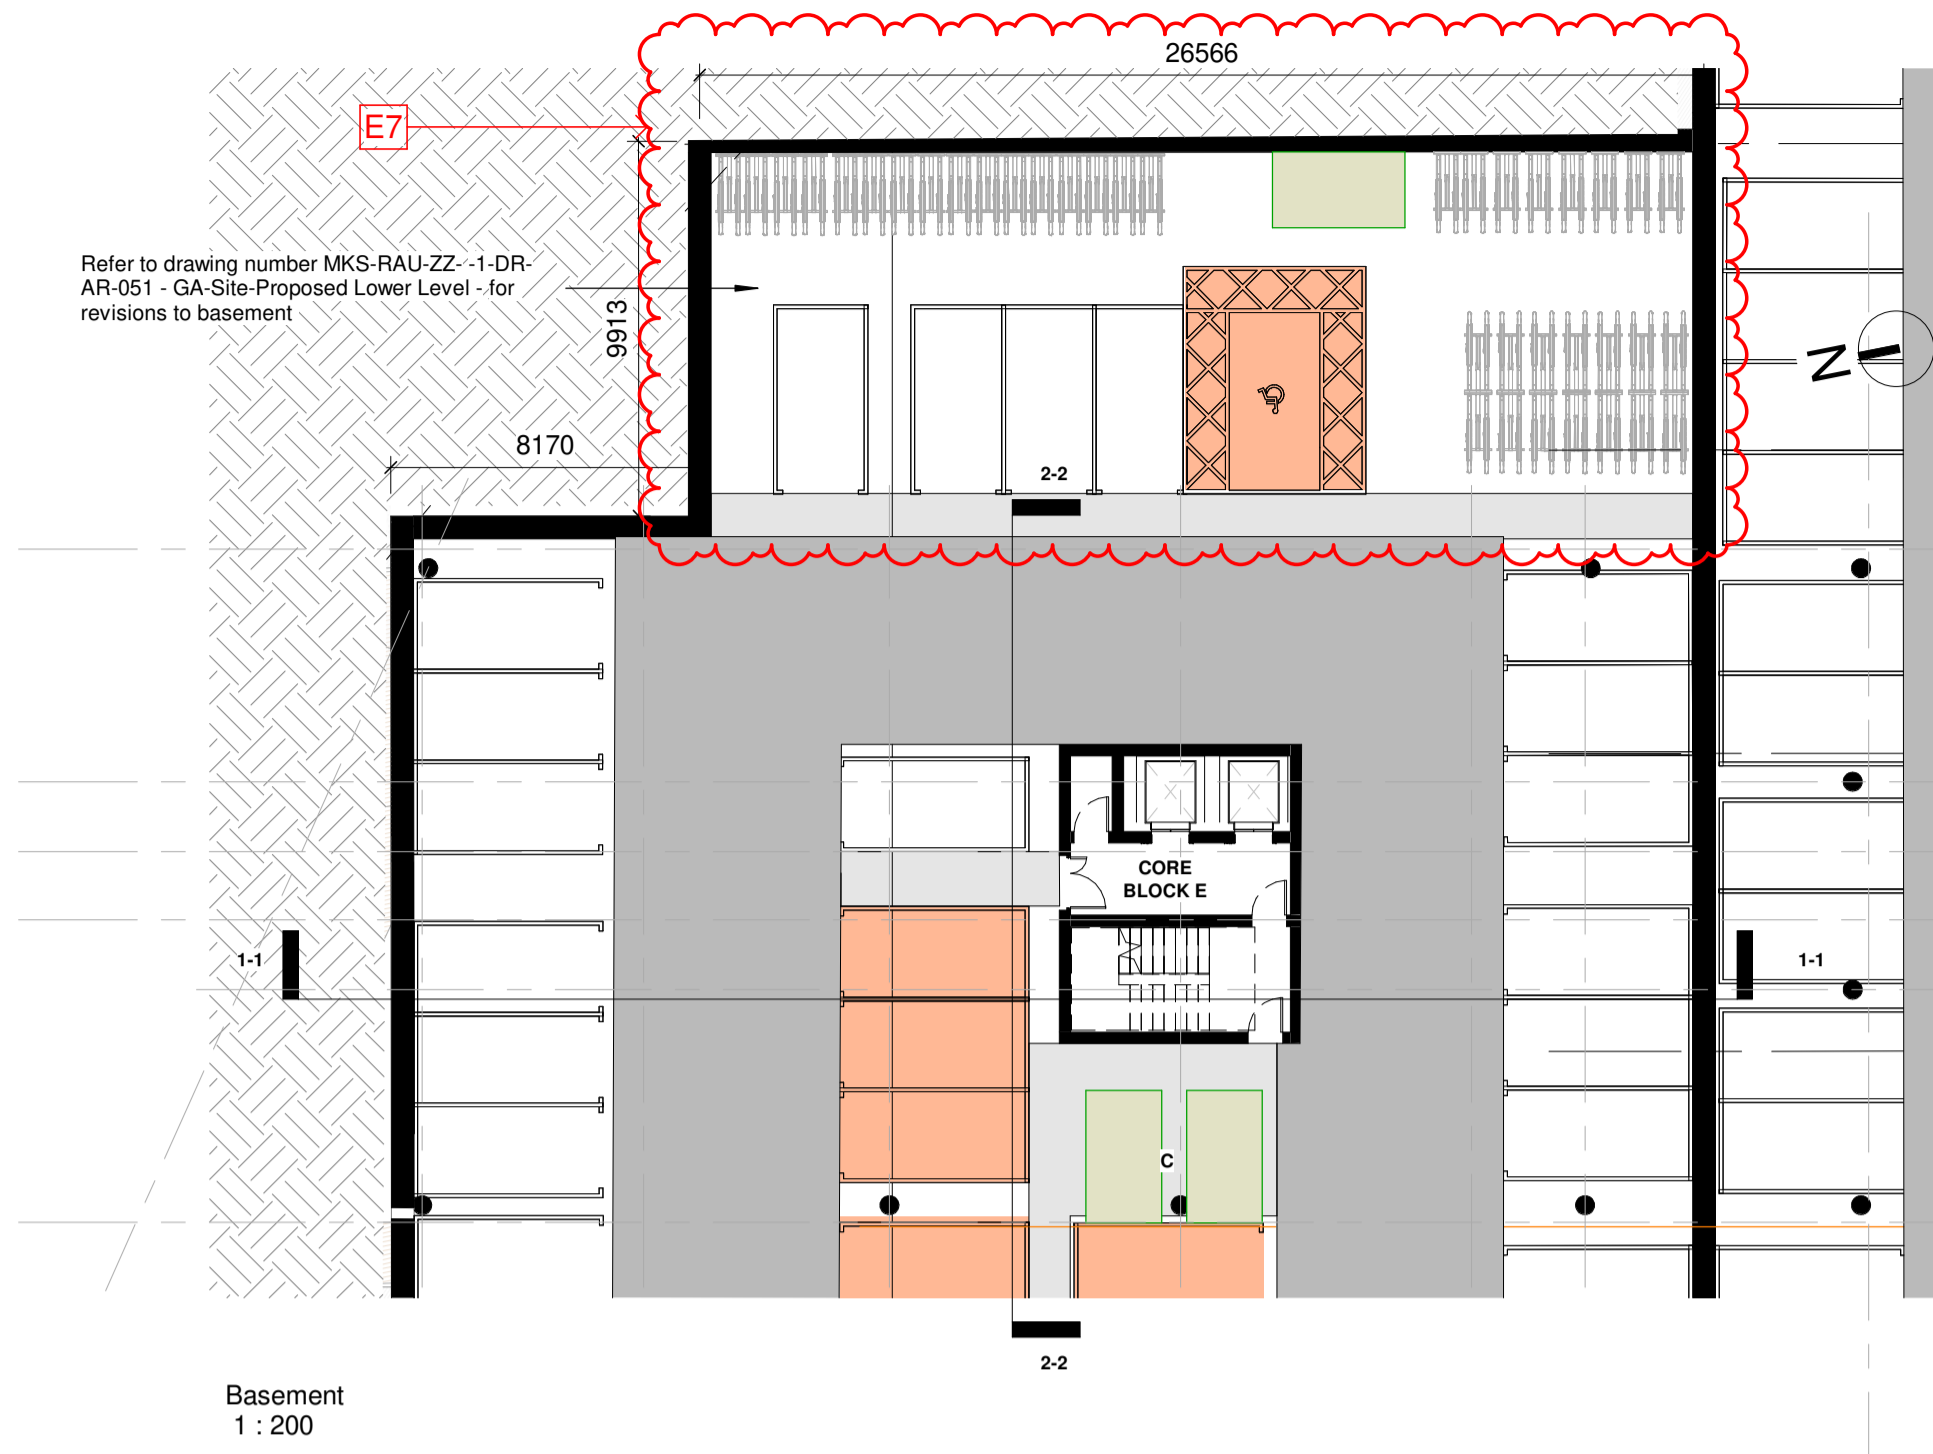

Notes:
 - Do not scale from this drawing. Use figured dimensions in all cases.
 - Verify dimensions on site and report any discrepancies to the Architect immediately.
 - This drawing is to be read in conjunction with the Architect's Specification.
 - © This drawing is copyright and may only be reproduced with the Architect's permission.

Drawing Notes:

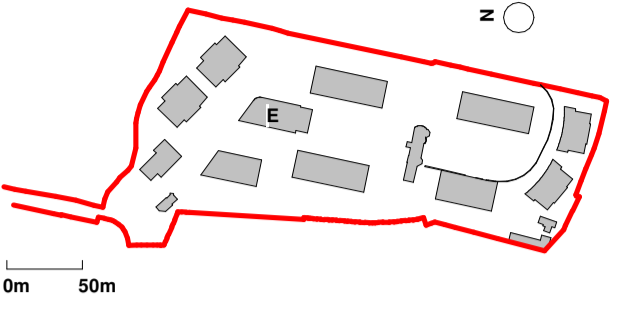

- Indicates Extent of Application
Site Area within Application = 36282.1m²
- Indicates Adjacent Site in Ownership of Applicant
- Wayleave
- ▲ Site Access

1. Selected Oat Brick
2. Aluminium Windows
3. Metal Panels (Colour RAC TBC)
4. Selected Render
5. Ventilated Grills
6. Glass Balcony
7. Powder Coated Metal Balcony
8. Selected Stone
9. Selected Glazing
10. Light Render Panel

- 1B2P_02
- 1B2P_05
- 1B2P_09
- Amenity
- 2B4P-11
- 2B4P_10
- 2B4P_01
- Cleaner cupboard
- External Amenity
- Gym
- Garden Lounge
- Games Room
- Leasing Centre
- Lounge
- Halfway
- I.T
- Kitchen Lounge
- Meeting room
- Post room
- Office
- Outdoor Amenity
- Post Parcel
- Store
- Staff room
- Management Office
- Private Kitchen Lounge
- Residents Lounge
- Concierge
- Screen Room
- Lobby
- Print
- Stairs Core
- W.H.C
- Co working
- Yoga Room
- Kitchen

P02	19/05/23	Response to RFI	
P01	29/04/22	Issued For Planning	
Revision Number	Date	Drawn	Details of Issue / Revision
Issues & Revisions			



Client Details:
 GEDV Monkstown Owner Limited, 3rd Floor
 Kilmore House, Park Lane, Spencer Dock,
 Dublin 1.

Project Details:
 Dalguise
 Monkstown

Drawing Title:
 Proposed GA Plans - Block E - Sheet 01

Job No.	Sheet Size	Scale @A1:
P21-066D	A1	1:200
Issue Date:	Drawn By:	Reviewed By:
24/10/2022	MG	EOB

Status	Purpose of Issue	Revision
P01	PLANNING PERMISSION	P02
MKS-RAU-E-ZZ-DR-AR-100		