

BLOCK E

Sheet 02




05
1 : 200




06
1 : 200



07
1 : 200

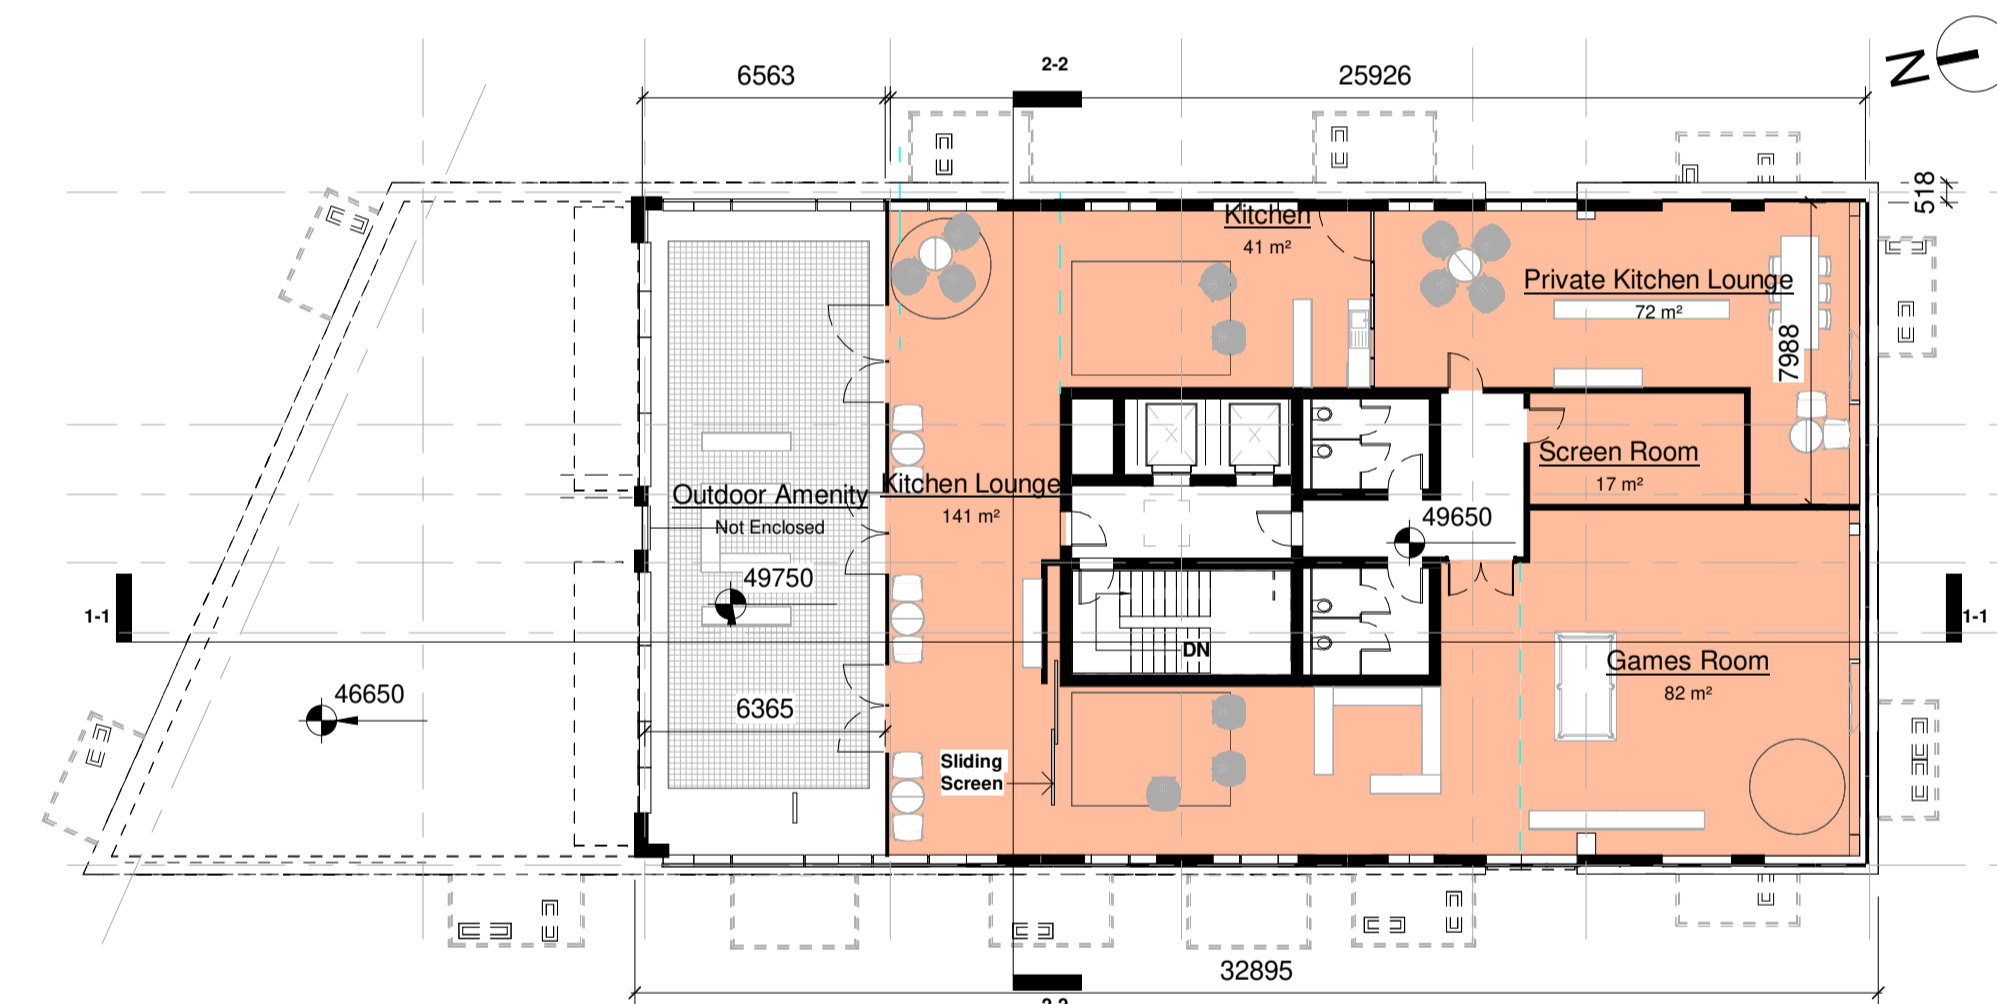


08
1 : 200

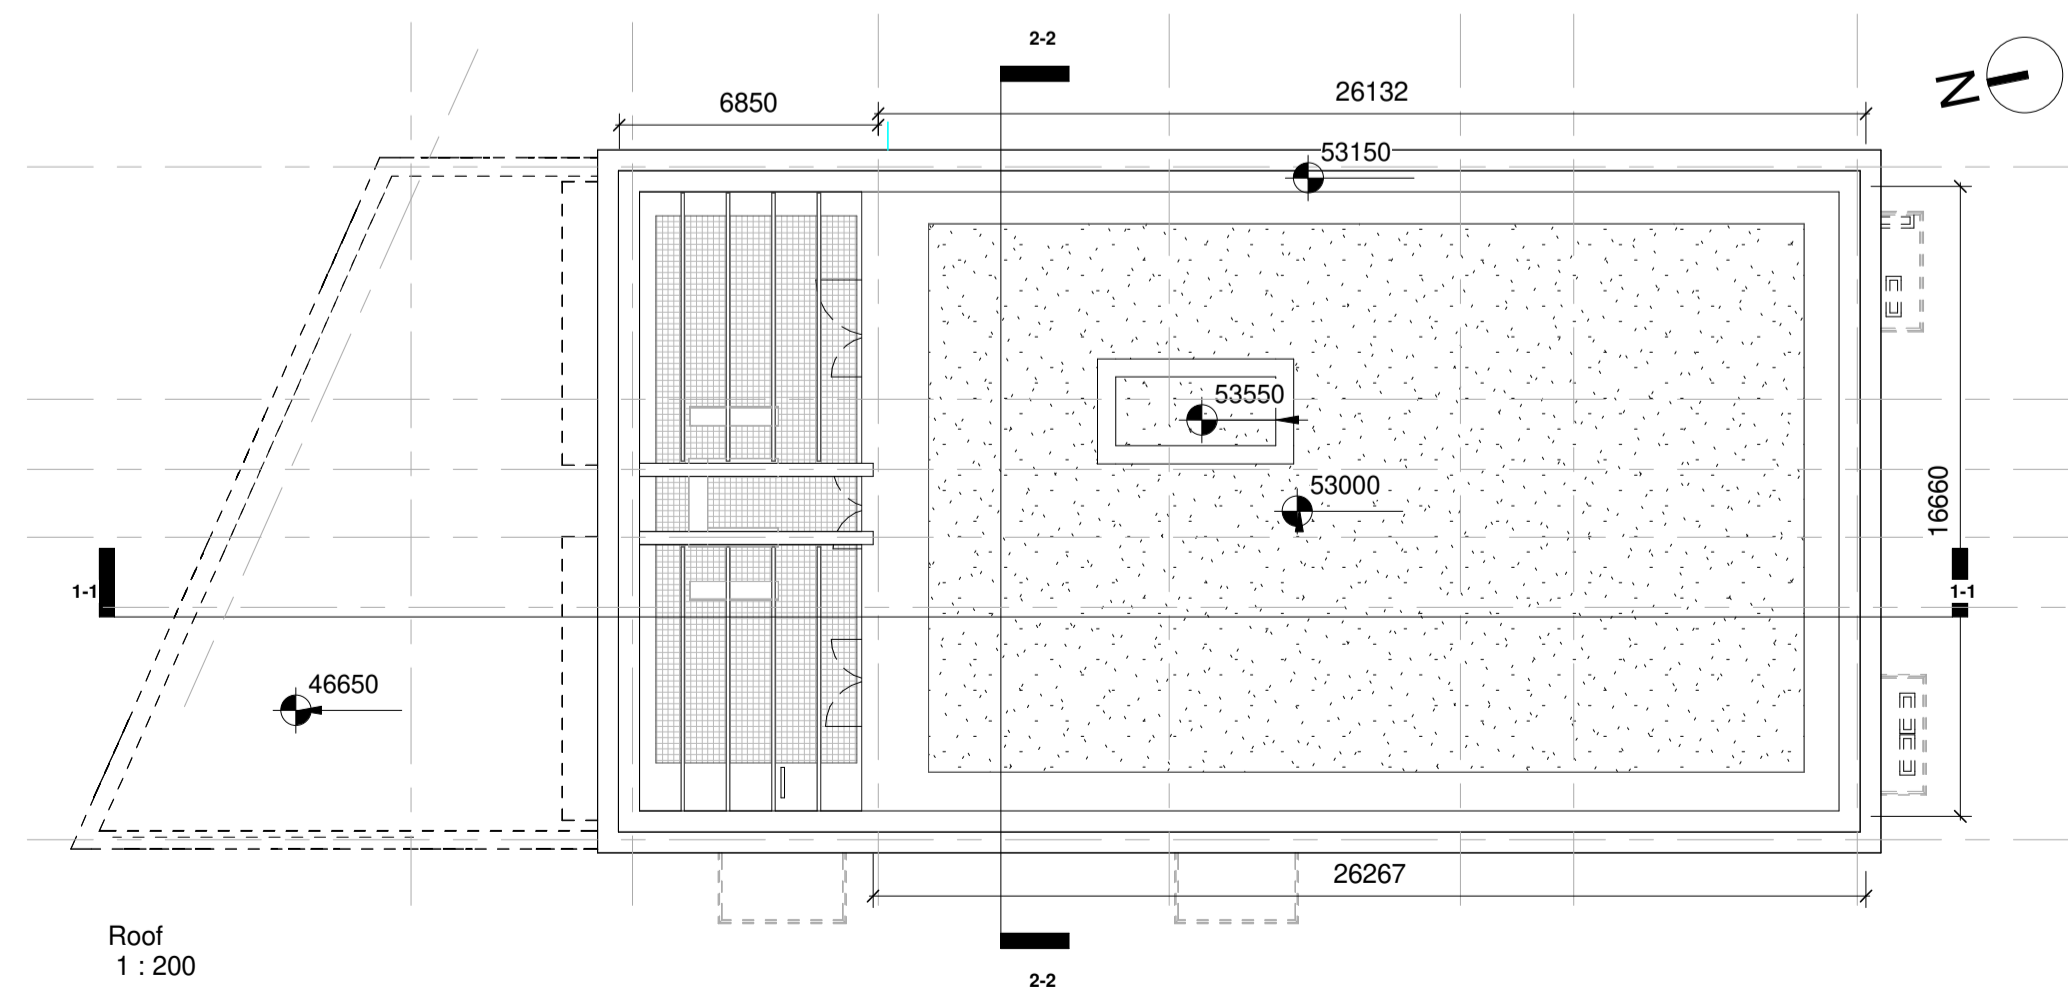

Roof
1 : 200

Notes:
- Do not scale from this drawing. Use figured dimensions in all cases.
- Verify dimensions on site and report any discrepancies to the Architect immediately.
- This drawing is to be read in conjunction with the Architect's Specification.
- © This drawing is copyright and may only be reproduced with the Architect's permission.

Drawing Notes:

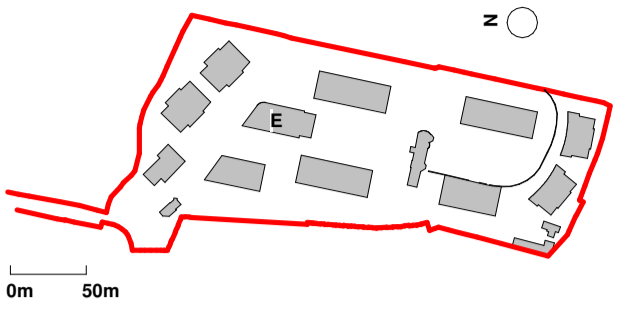

— Indicates Extent of Application
— Site Area within Application = 38287.1 m²
— Indicates Adjacent Site in Ownership of Applicant
— Wayleave

▲ Site Access

1. Selected Oat Brick
2. Aluminium Windows
3. Metal Panels (Colour RAC TBC)
4. Selected Render
5. Ventilated Grills
6. Glass Balcony
7. Powder Coated Metal Balcony
8. Selected Stone
9. Selected Glazing
10. Light Render Panel

1B2P_02	Management Office
1B2P_05	Private Kitchen Lounge
1B2P_09	Residents Lounge
Amenity	Concierge
2B4P_11	Screen Room
2B4P_01	Lobby
2B4P_10	Print
Boardroom	Stairs Core
Cleaner cupboard	W.H.C
External Amenity	Co working
Gym	Yoga Room
Garden Lounge	Kitchen
Games Room	
Leasing Centre	
Lounge	
Hallway	
I.T	
Kitchen Lounge	
Meeting room	
Post room	
Office	
Outdoor Amenity	
Post Parcel	
Store	
Staff room	

P02	19/05/23	Response to RF1	
P01	28/04/22	Issued For Planning	
Revision Number	Date	Drawn	Details of Issue / Revision
Issues & Revisions			



Client Details:
GEDV Monkstown Owner Limited, 3rd Floor
Kilmore House, Park Lane, Spencer Dock,
Dublin 1.

Project Details:
Dalguise
Monkstown

Drawing Title:
Proposed GA Plans - Block E - Sheet 02

Job No.	Sheet Size	Scale @A1:
P21-066D	A1_	1:200
Issue Date:	Drawn By:	Reviewed By:
24/10/2022	MG	EOB

Status	Purpose of Issue
P01	PLANNING PERMISSION

MKS-RAU-E-ZZ-DR-AR-101	Revision
	P02