




PROPOSED SUD's PLAN
SCALE: 1:500

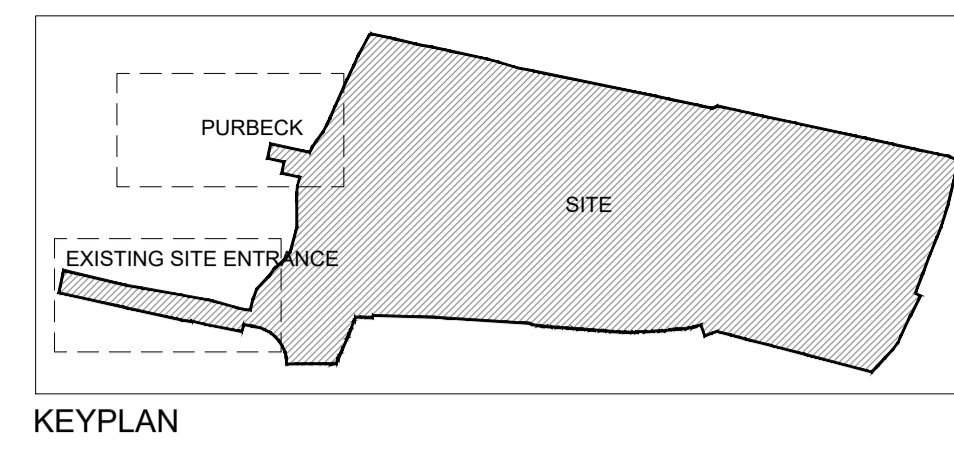

- GENERAL NOTES**
1. ALL DIMENSIONS ARE IN MILLIMETRES (mm) UNLESS OTHER NOTED
 2. ALL LEVELS ARE IN METERS AND RELATE TO THE ORDNANCE SURVEY DATUM.
 3. FOR LONGSECTION CHAINAGE LEVELS, REFER TO DWG NO. W3683-DR-1001.
 4. PROPOSED BUILDINGS TO HAVE WATER BUTTS INSTALLED AT THE BASE OF ROOF DRAIN PIPES.
 5. ROAD GULLIES WILL CONNECT INTO THE PROPOSED TREE PITS AND FILTER DRAINS AS SHOWN ON DWG W3683-DR-1018. FOR TREE PIT DETAILS SEE DWG W3683-DR-1030
- LEGEND:**
- SITE BOUNDARY
 - ADJACENT SITE IN OWNERSHIP OF APPLICANT
 - - - OUTLINE OF PROPOSED BUILDINGS
 - - - OUTLINE OF U/G PARKING
 - ATTENUATION TANK
 - GREEN/BLUE ROOF
 - EXISTING PAVING
 - PERMEABLE PAVING
 - SWALES
 - TREE PITS AND CONNECTED DETENTION BASIN
 - FILTER DRAIN
 - ATS-NETLON OR SIMILAR APPROVED EMERGENCY ACCESS
 - WATER BUTTS AT EXISTING BUILDINGS AND PITCHED ROOFS FOR LOCAL IRRIGATION OF LANDSCAPED AREAS
 - NEW PERMEABLE PAVING PIPE

PO	25/10/22	ISSUE FOR PLANNING	LT	RT	AG
Rev	Date	Description	By	Chk	App

BYRNE LOOBY
WWW.BYRNELOOBY.COM
IRELAND | UK | UAE | BAHRAIN | KSA

CLIENT
GEDV MONKSTOWN OWNER LIMITED

PROJECT
RESIDENTIAL DEVELOPMENT ON LANDS OF DALGUISE HOUSE

DRAWING TITLE
PROPOSED UTILITIES PLAN
SITE WIDE SUD's SYSTEM

STATUS
FOR PLANNING

Date	25/10/22	Scale	AS SHOWN	Drawn	LT	Chk	RT	App	AG
Project No.	W3683	Drg. No.	W3683-DR-1018	Rev.					PO