
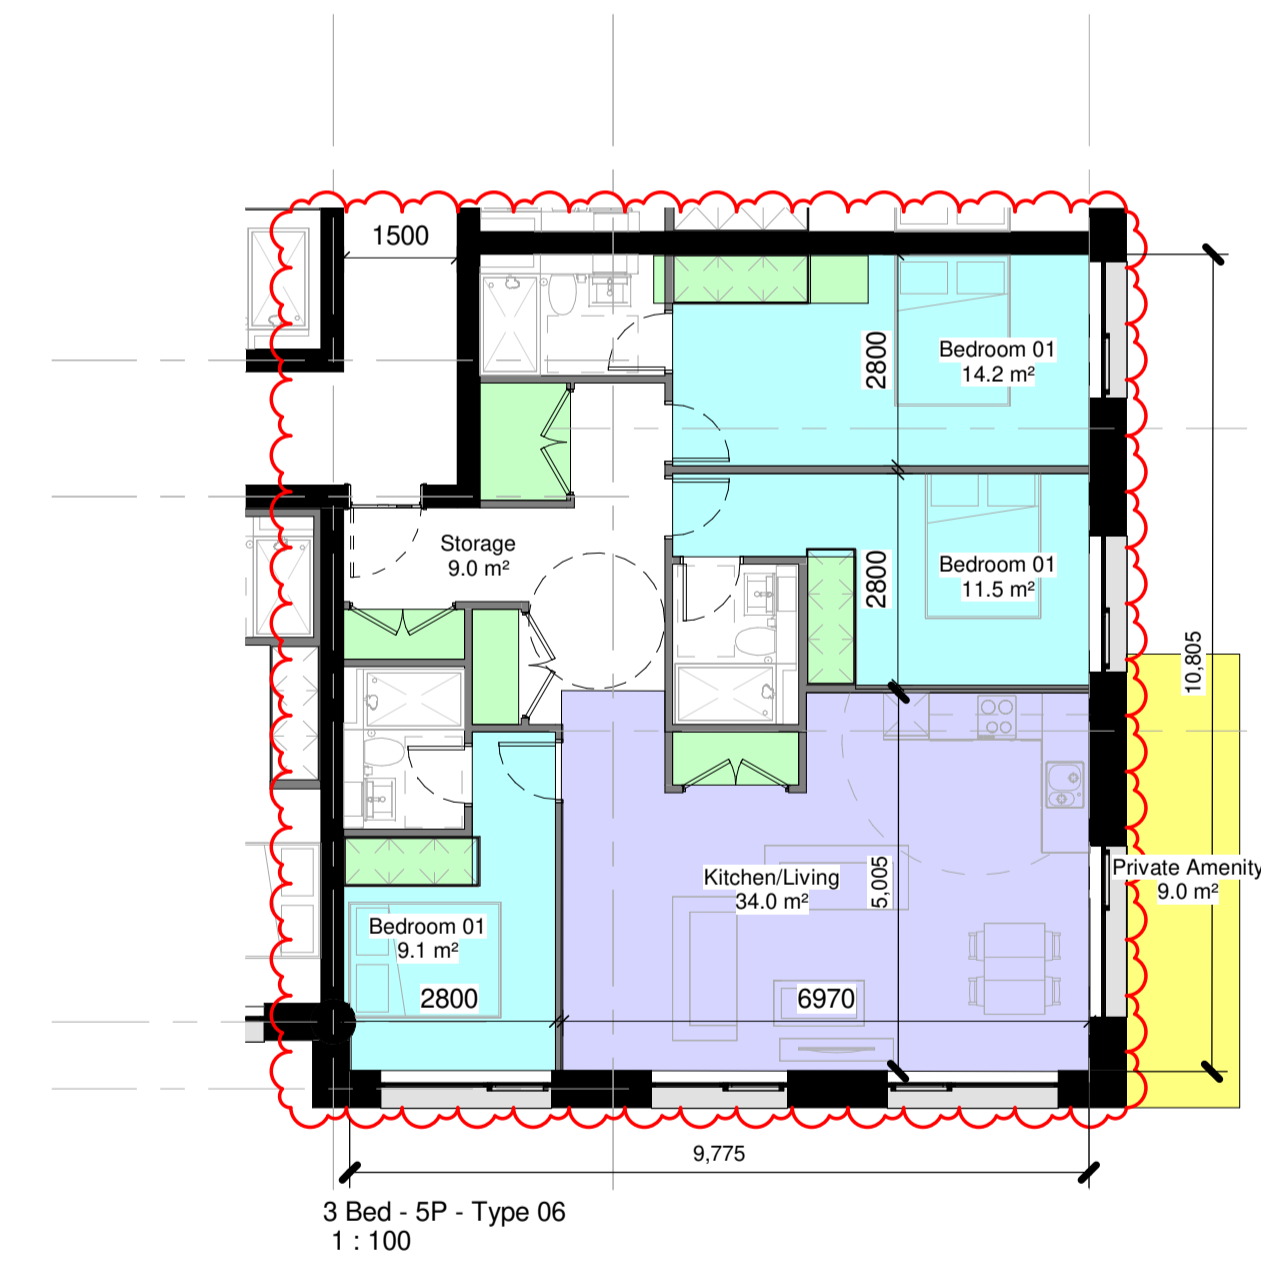
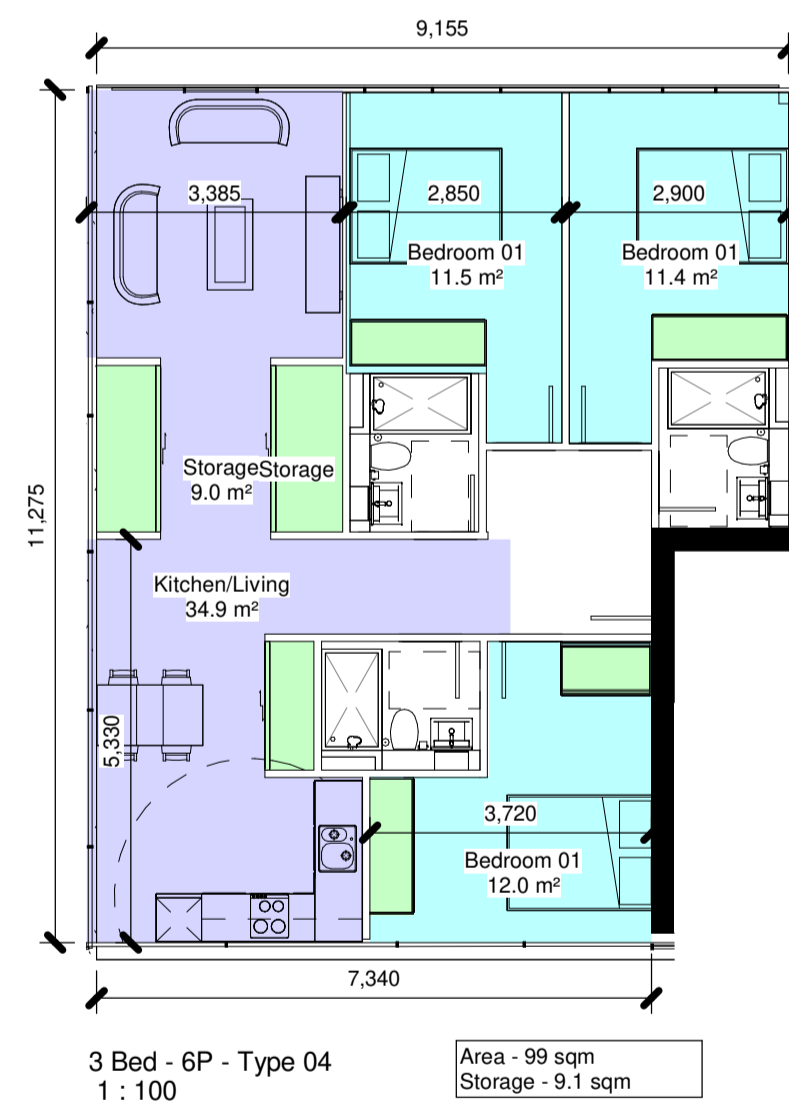
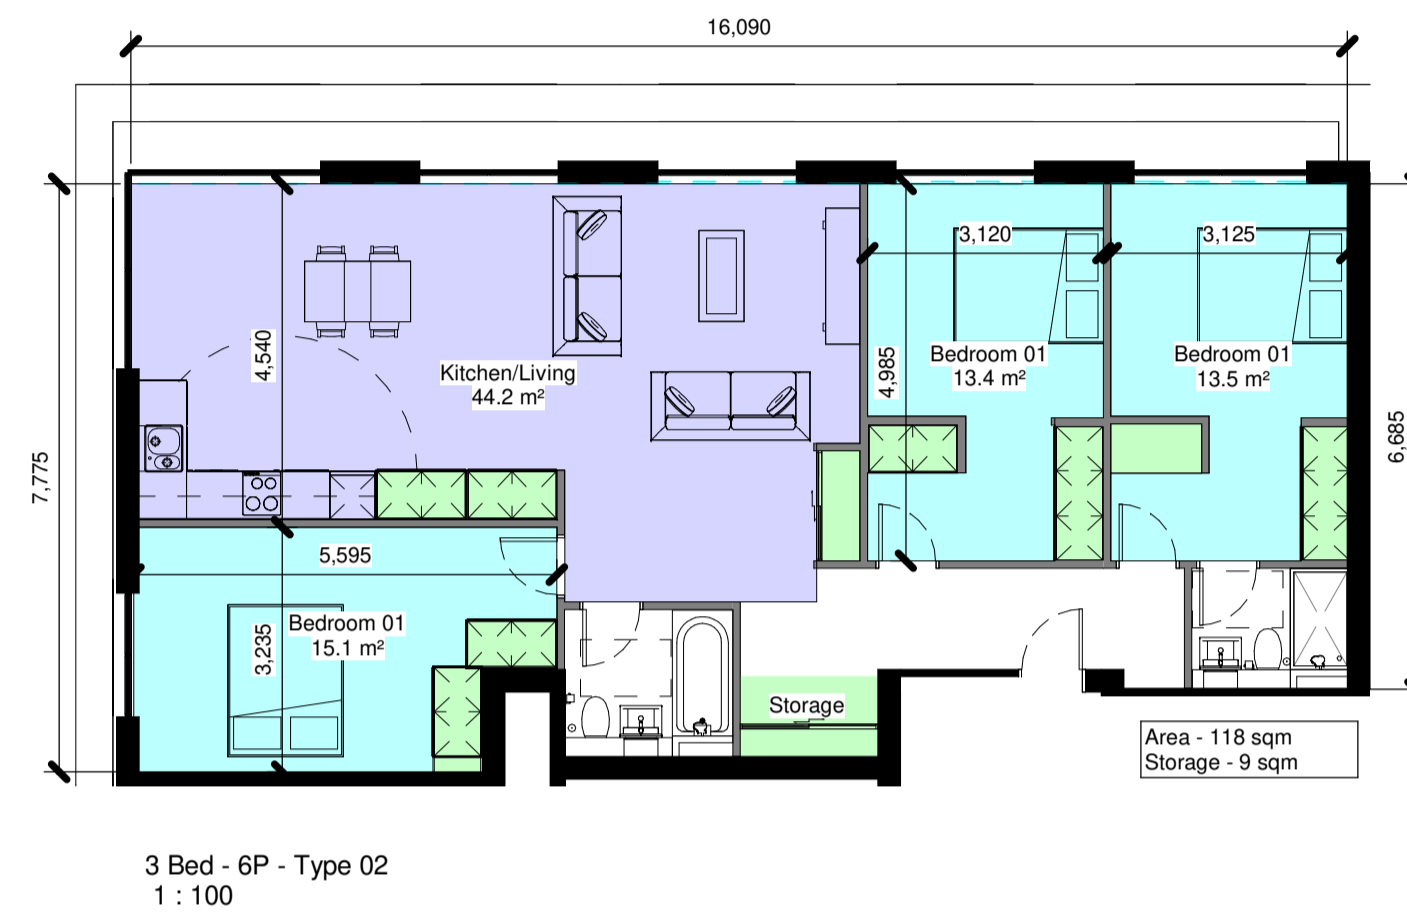


# 3 BED TYPES

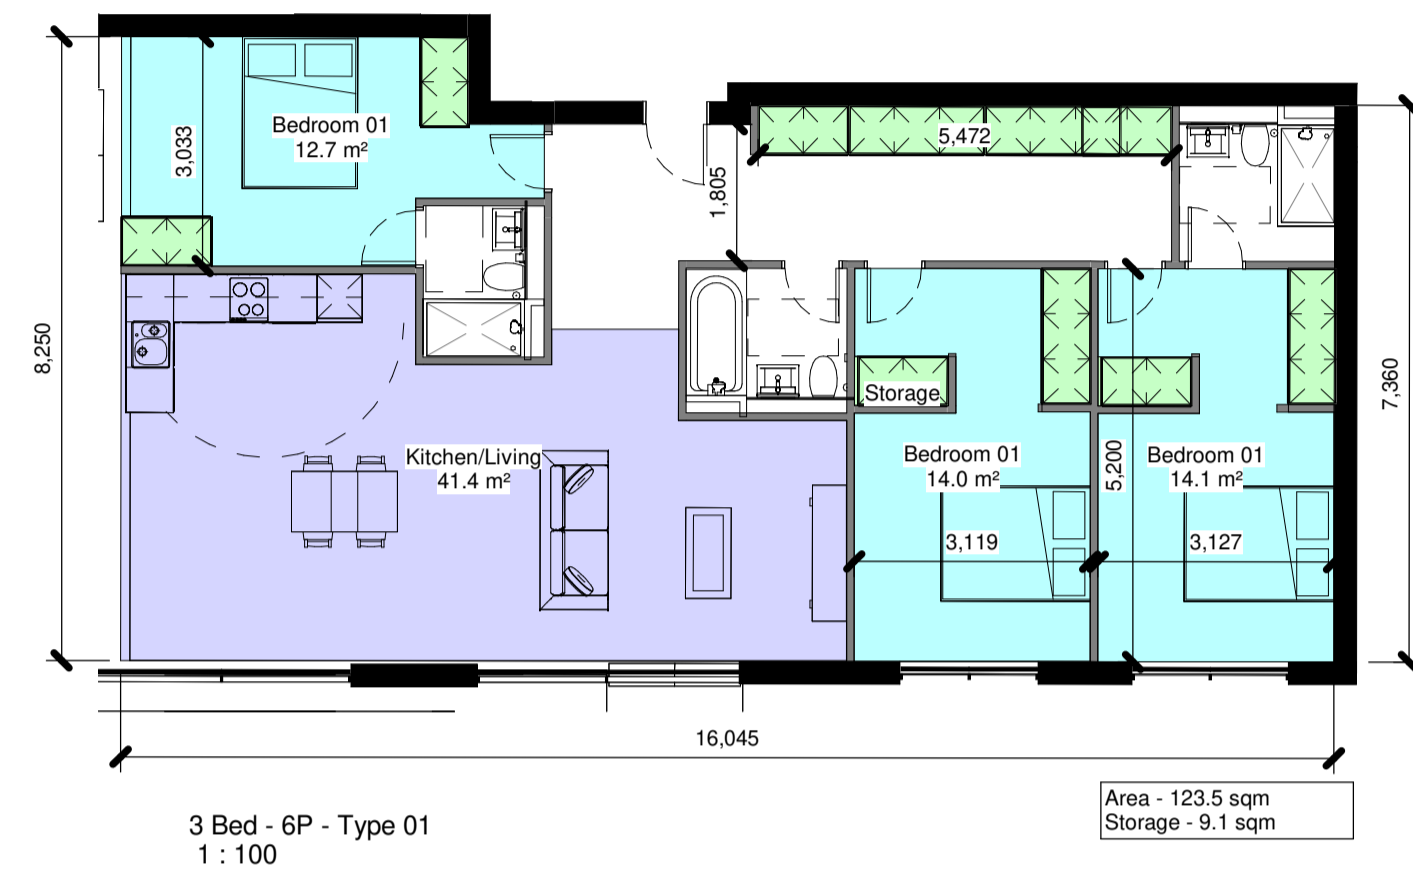

**Notes:**  
- Do not scale from this drawing. Use figured dimensions in all cases.  
- Verify dimensions on site and report any discrepancies to the Architect immediately.  
- This drawing to be read in conjunction with the Architect's Specification.  
- © This drawing is copyright and may only be reproduced with the Architect's permission.

**Drawing Notes:**  
COPYRIGHT:  
OSI Licence No.: CYAL50273835  
© Copyright Ordnance Survey Ireland/Government of Ireland

Issues & Revisions			
Revision Number	Date	Drawn	Details of Issue / Revision
P01	12.10.22		Issued for Planning
P02	19.05.23		Response to RFI



W: [www.reddyarchitecture.com](http://www.reddyarchitecture.com)  
E: [info@reddyarchitecture.com](mailto:info@reddyarchitecture.com)

Client Details:  
**GEDV Monkstown Owner Limited, 3rd Floor  
Kilmore House, Park Lane, Spencer Dock,  
Dublin 1.**

Project Details:  
**Dalguise  
Monkstown**

Drawing Title:  
**Typical Apartment Types - 3 bed**

Job No.	Sheet Size	Scale @A1:	Status	Purpose of Issue
P21-066D	A1_	1:100		PLANNING PERMISSION
Issue Date:	Drawn By:	Reviewed By:		
22.08.22	TE	EOB		
				Revision
			MKS-RAU-ZZ-XXX-DR-AR-APT-005	P02