
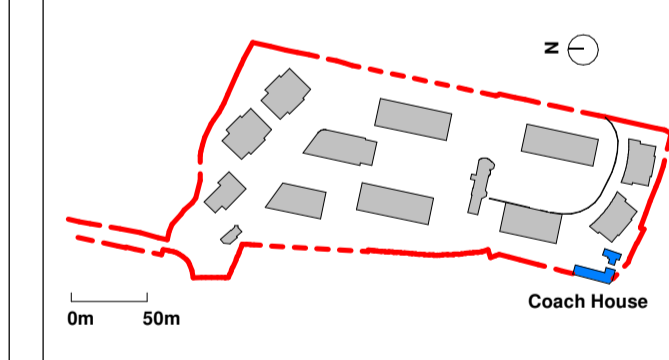
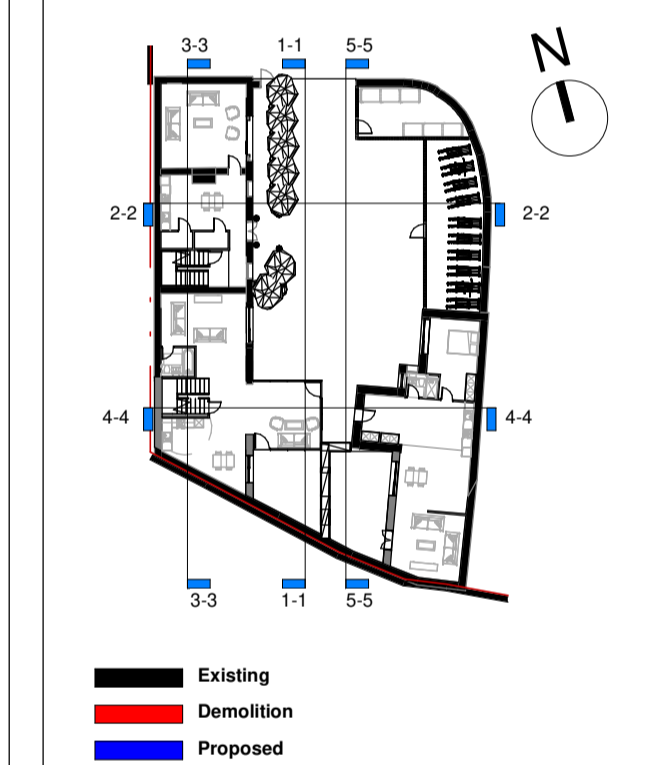
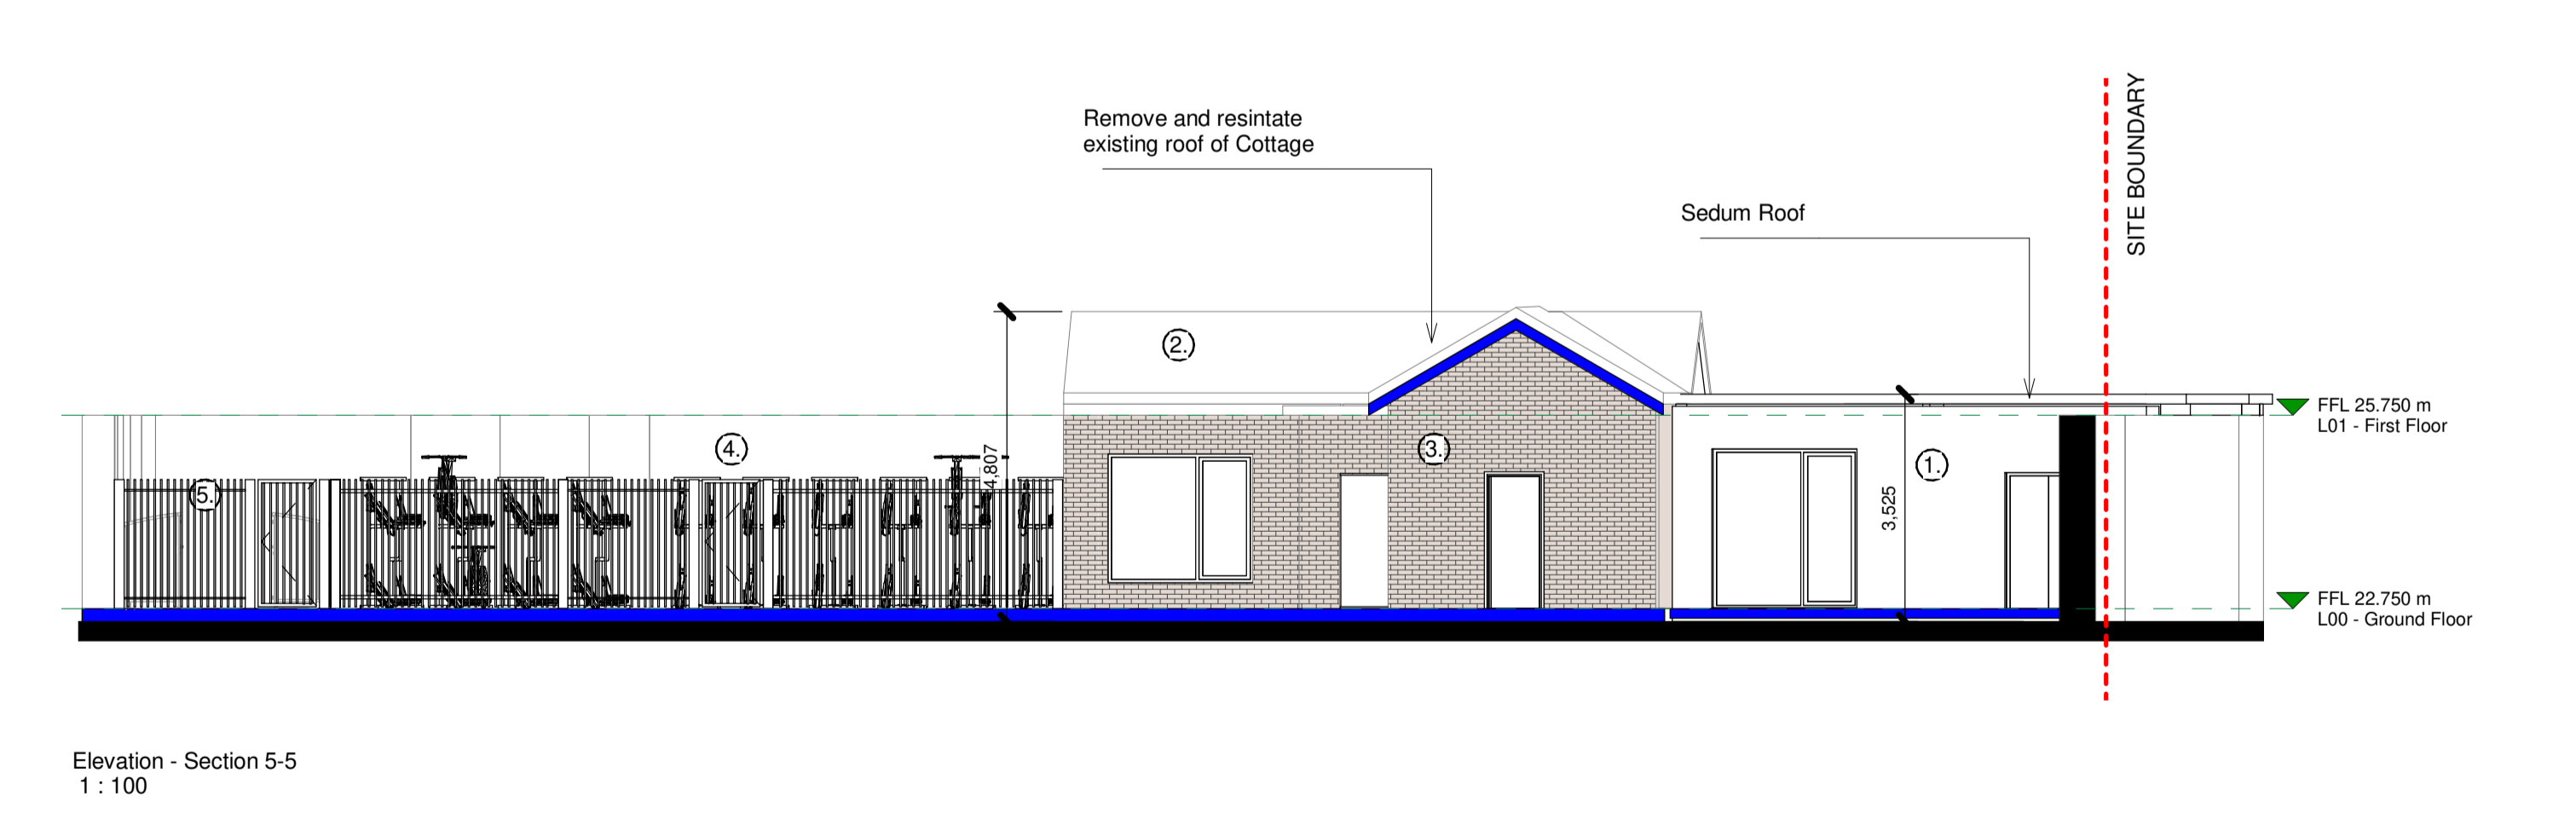
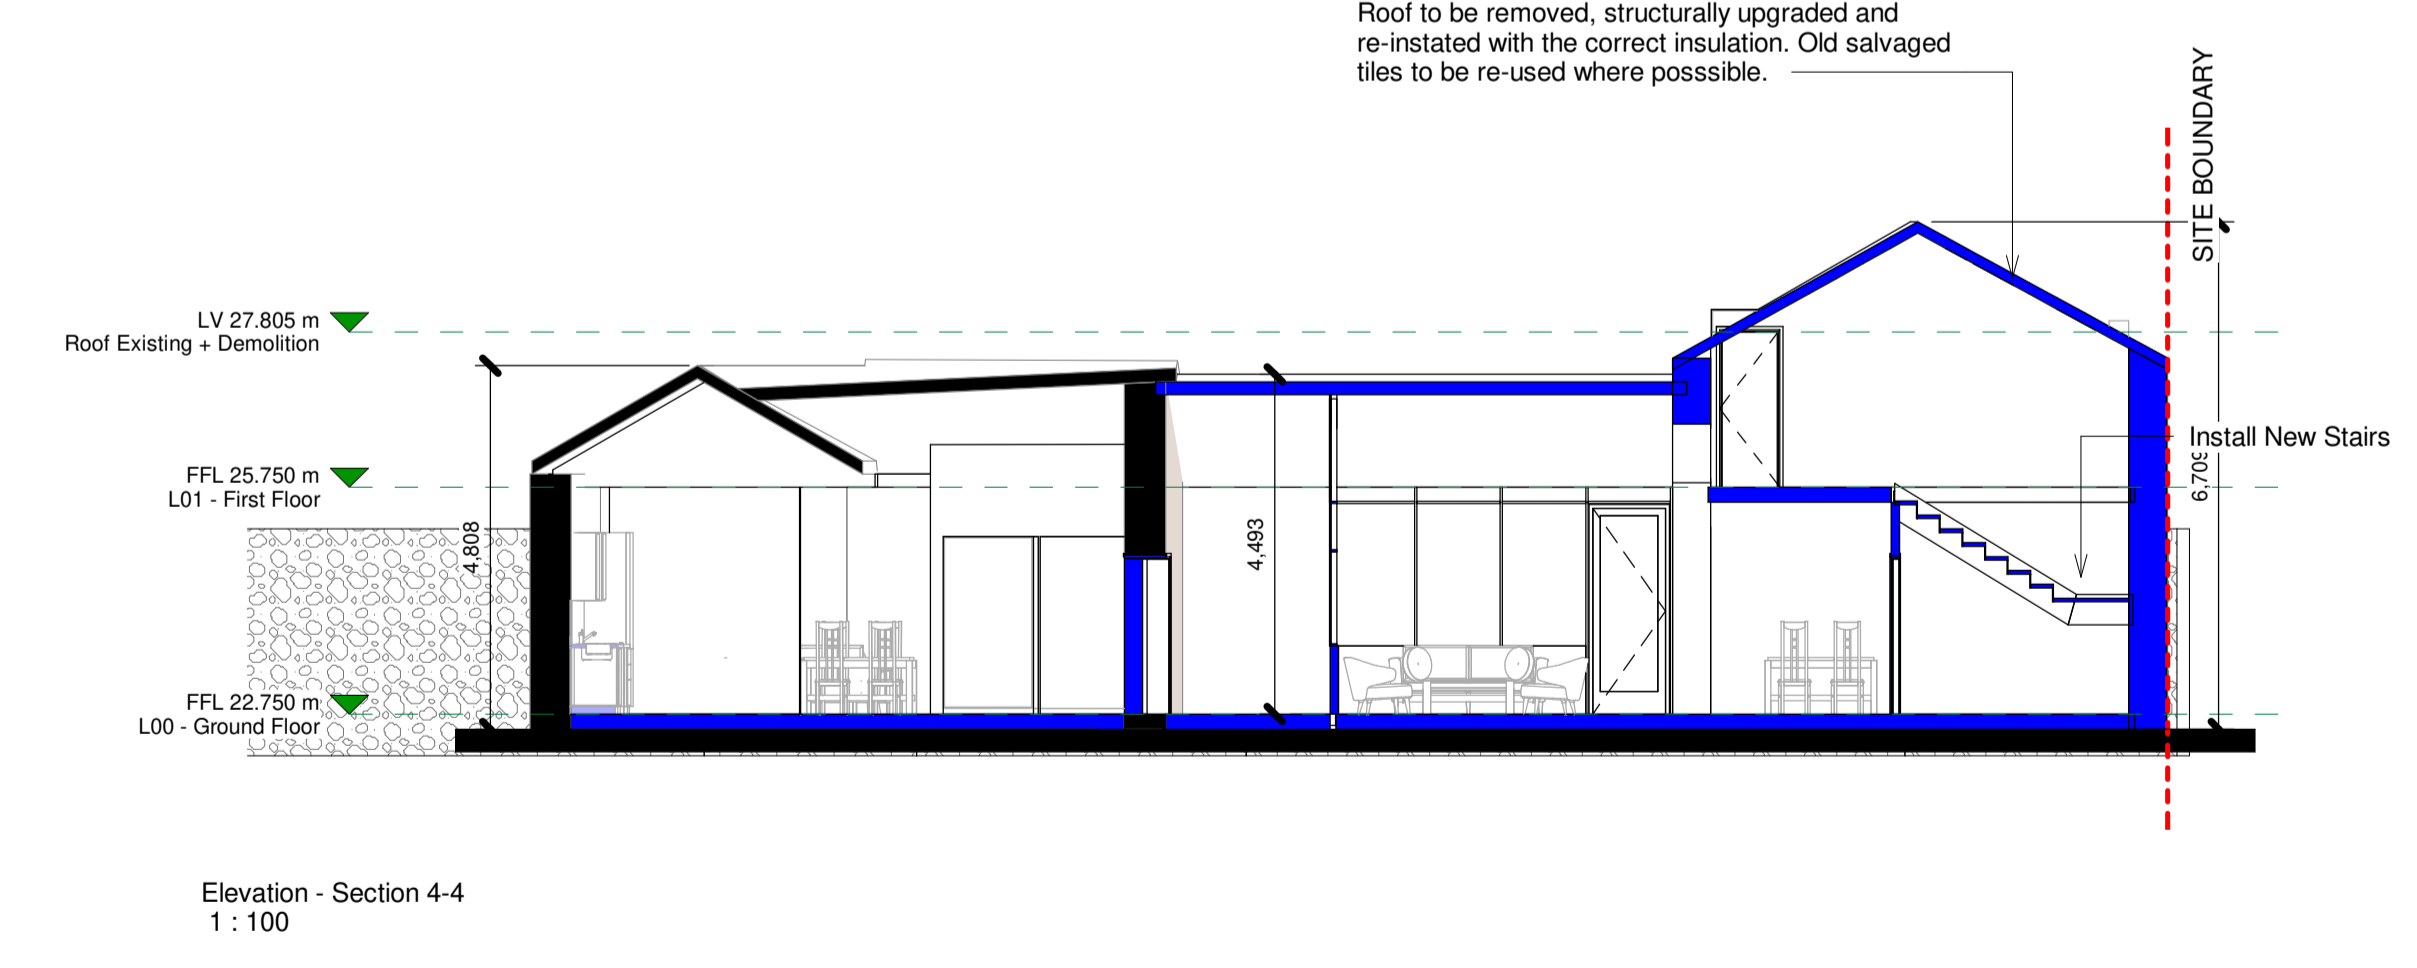
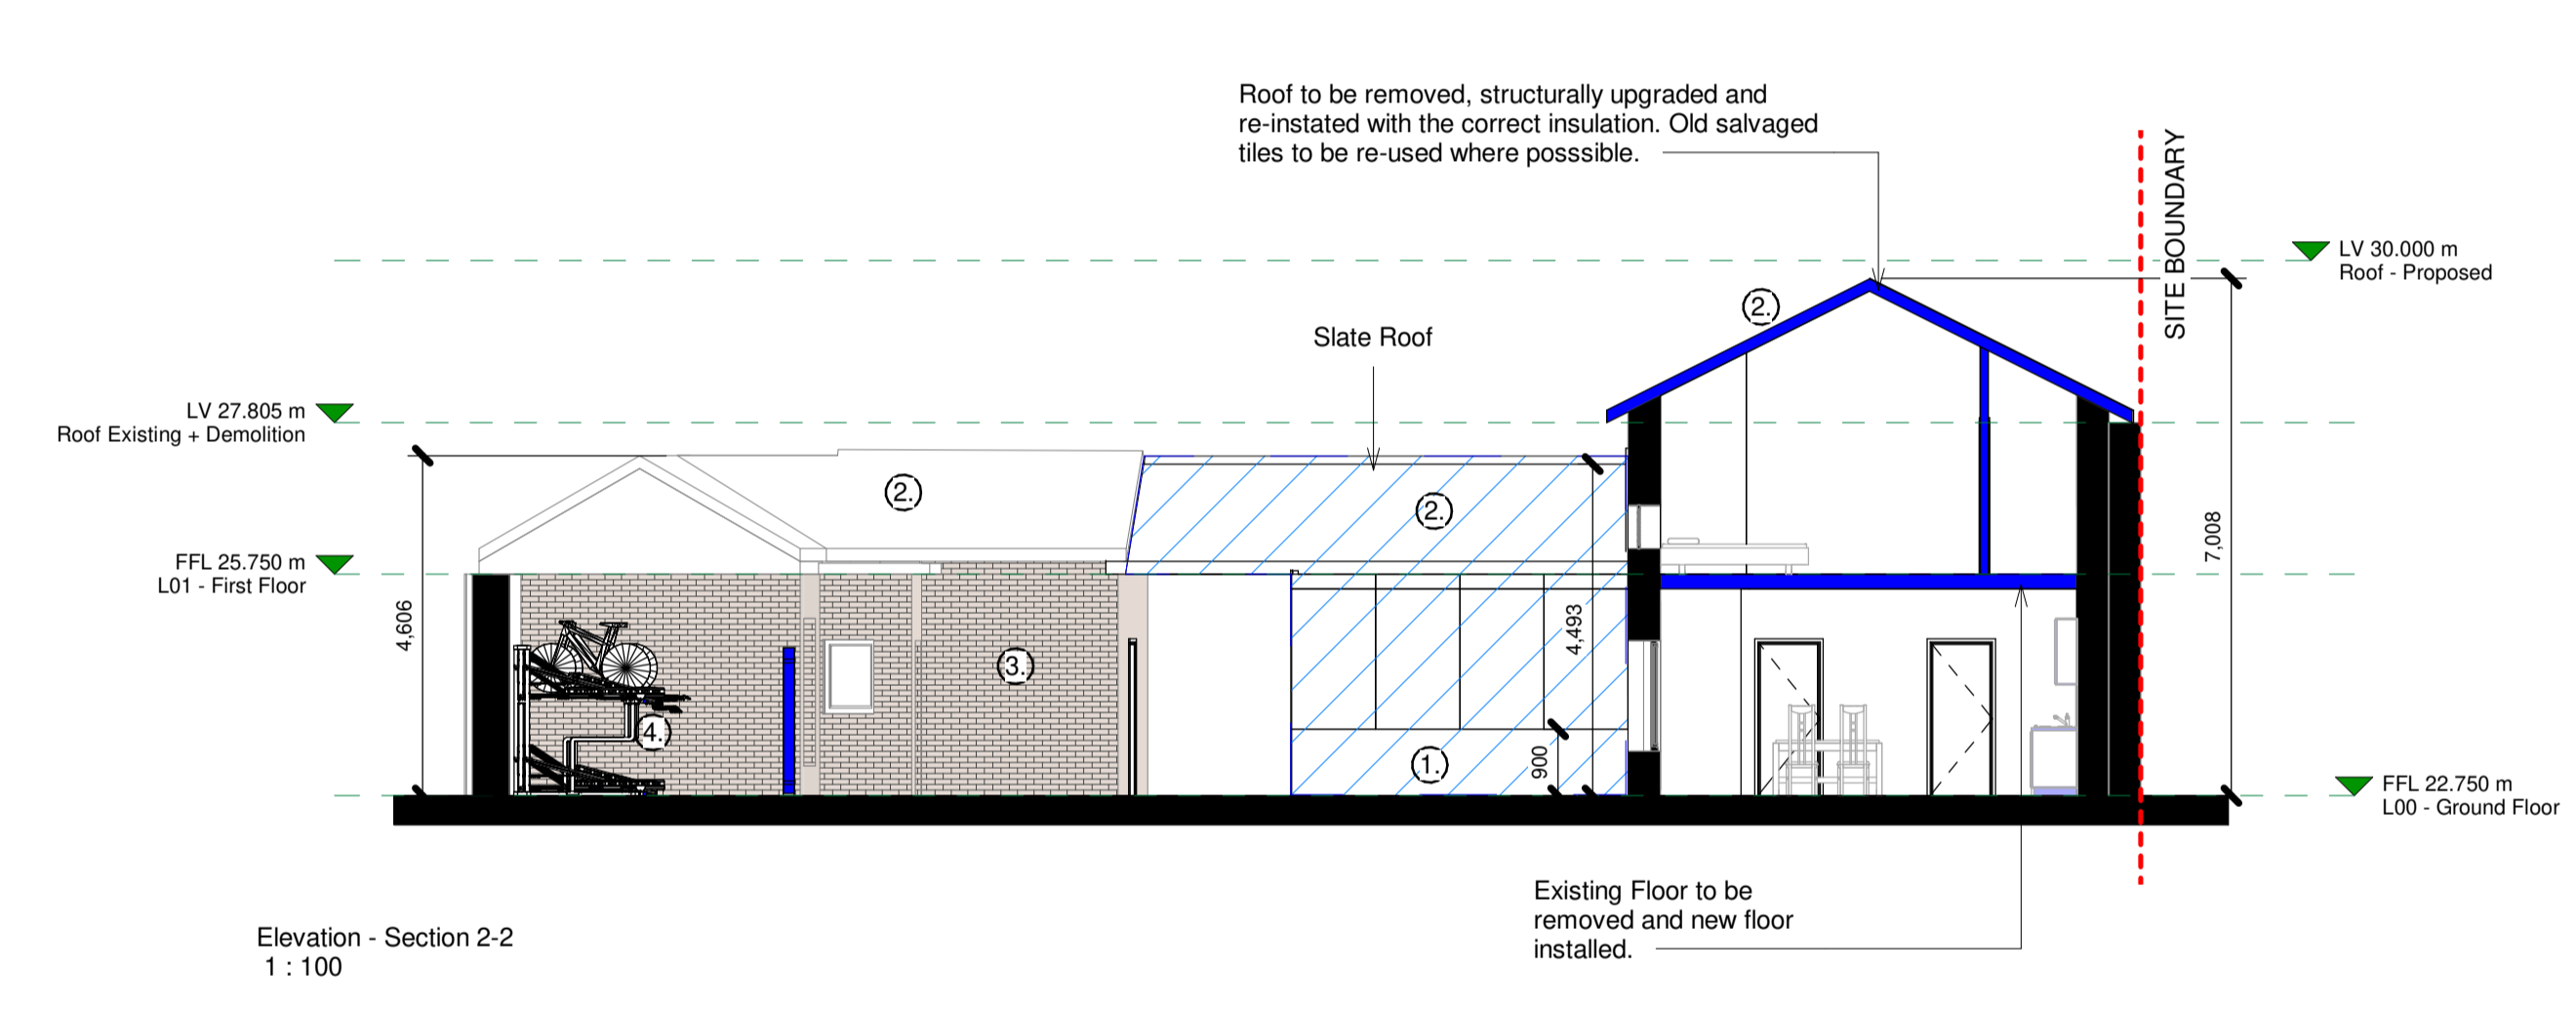


**Notes:**  
 - Do not scale from this drawing. Use figured dimensions in all cases.  
 - Verify dimensions on site and report any discrepancies to the Architect immediately.  
 - This drawing is to be read in conjunction with the Architect's Specification.  
 - © This drawing is copyright and may only be reproduced with the Architect's permission.

**Drawing Notes:**

1. Selected White Render.
2. Selected Slate Roofing Tiles.
3. Selected Cream Brick.
4. Secure Bicycle Storage (40)
5. Bin Storage.
6. refer to landscaping drawings

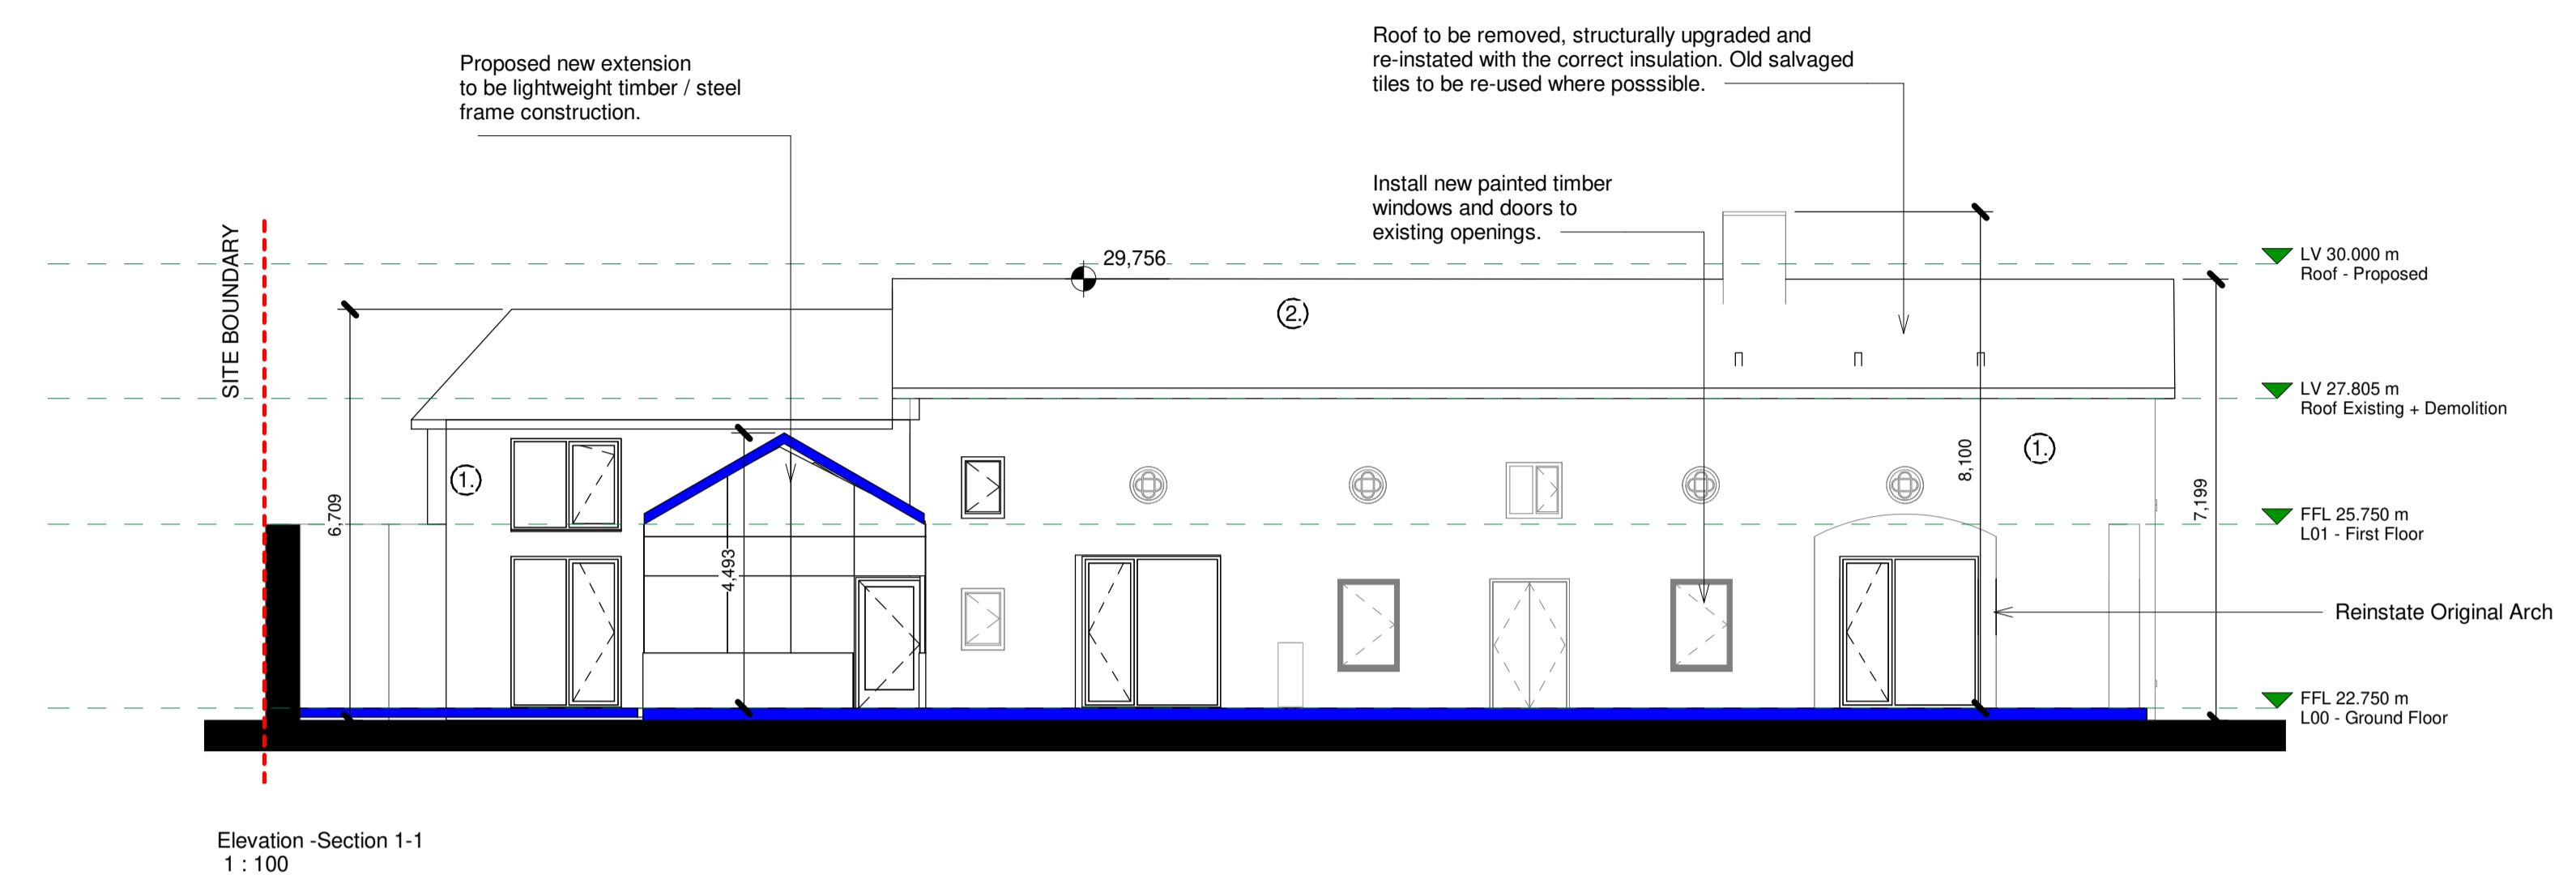

Revision Number	Date	Drawn	Details of Issue / Revision
P01	20.04.22	MG	Issued For Planning



**Client Details:**  
 GEDV Monkstown Owner Limited, 3rd Floor  
 Kilmore House, Park Lane, Spencer Dock,  
 Dublin 1.

**Project Details:**  
 Dalgise  
 Monkstown

**Drawing Title:**  
 Coach House Proposed Elevations + Sections

Job No. <b>P21-066D</b>	Sheet Size: A1_	Scale @A1: 1:100
Issue Date: 20/10/2022	Drawn By: MG	Reviewed By: EOB

Status: **PLANNING PERMISSION**

Revision
P01