




Existing Garden Wall to be retained and cleaned up.See drawing No:MKS-RAU-ZZ-XX-DR-AR-405


 Group of lean-to Sheds at the Southern Side of the existing Garden Wall to be demolised.

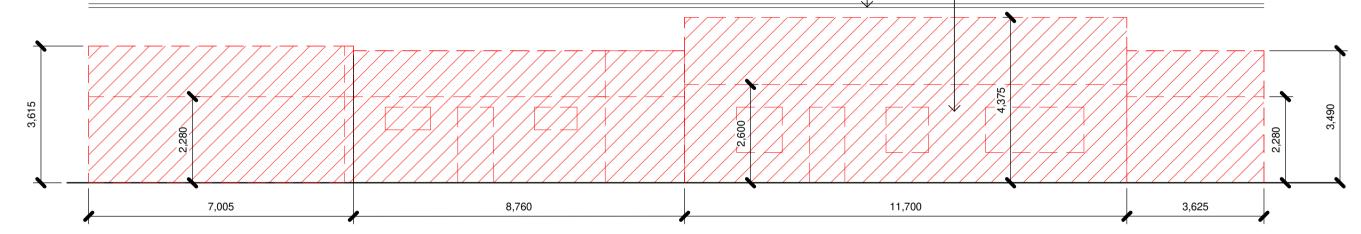


Elevation of Lean-to Structure 1:100

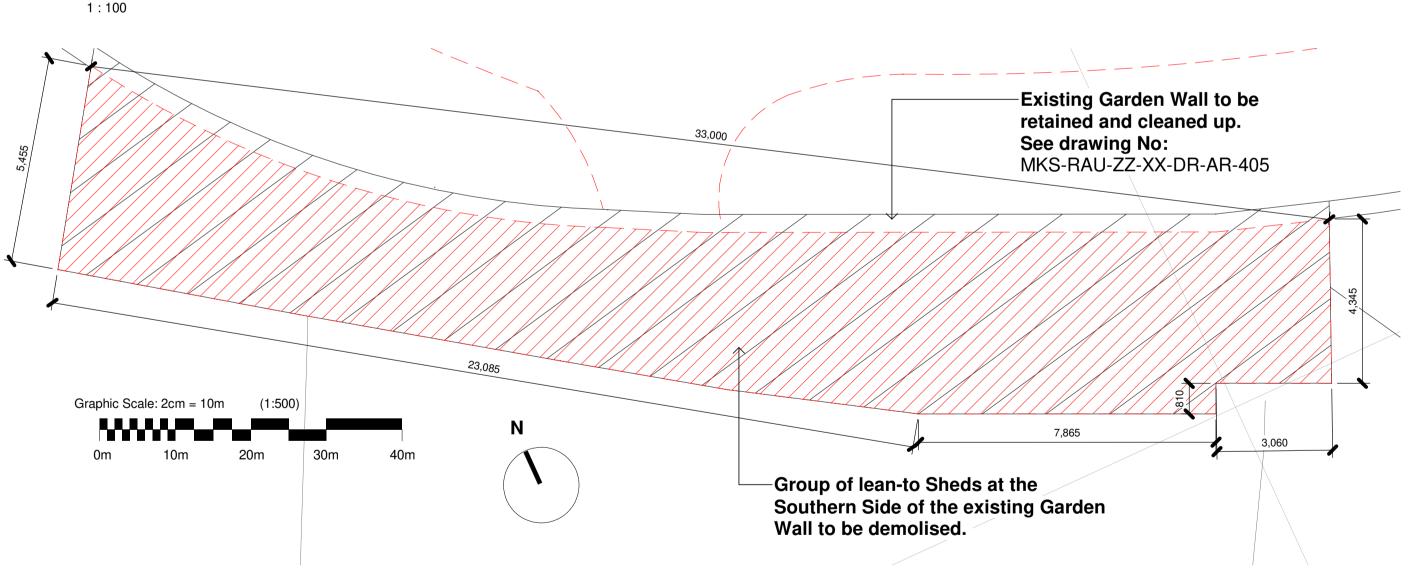

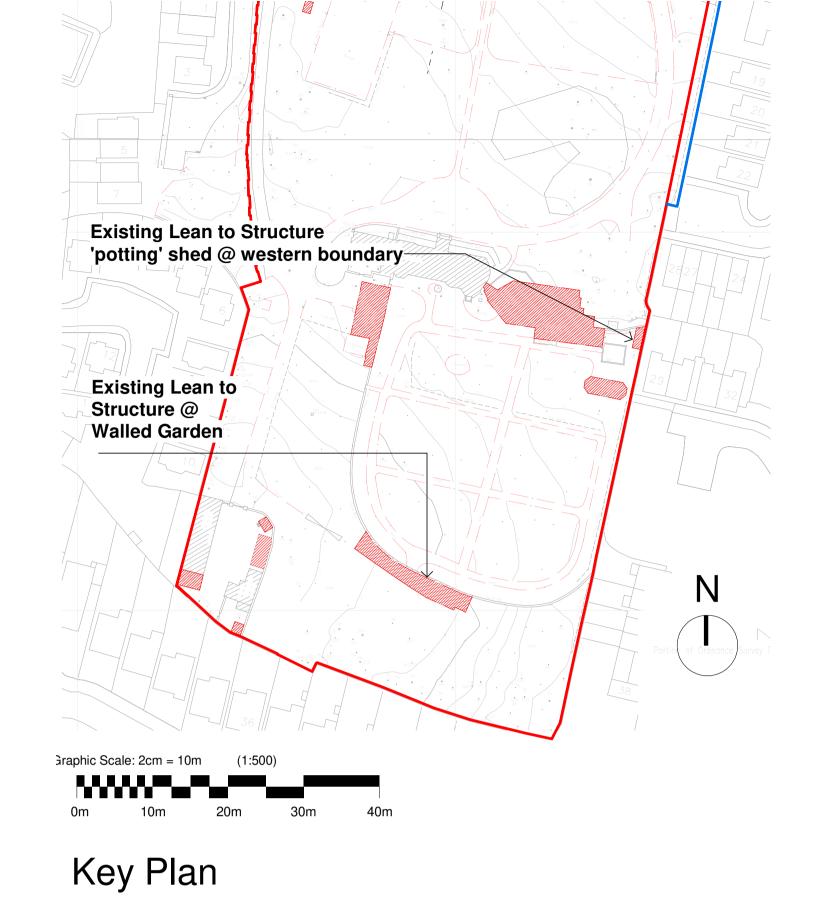


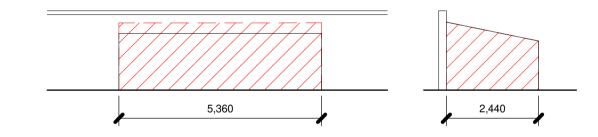

Elevation of Potting Shed 1:100

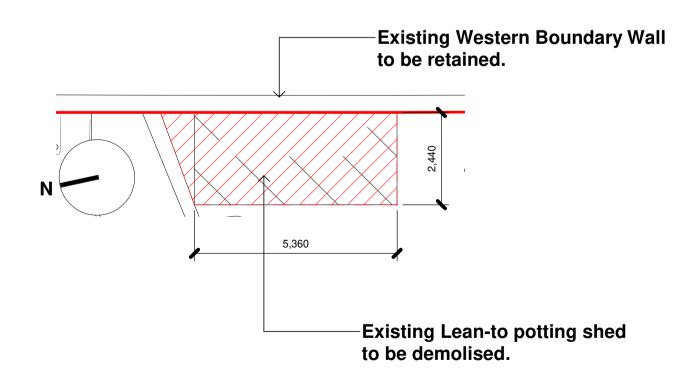

Lean-to Potting Shed @ Western Boundary 1:100

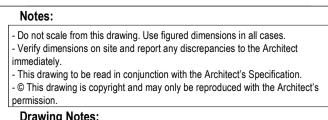

Lean to Shed at Walled Garden 1:100

Drawing Notes:

COPYRIGHT:
OSi Licence No.: CYAL50273835
© Copyright Ordnance Survey Ireland/Government of Ireland

	Issues & Revisions					Project Details:			Drawing Title:		
Revision Number P01	Number Date Drwn Details of Issue / Revision 12.10.22 Issued for Planning		Details of Issue / Revision Issued for Planning	reddy a+u W: www.reddyarchitecture.com E: info@reddyarchitecture.com		Dalguise Monkstown				to at Walled Garden + Potting Shed lition Plans	-
				GEDV Monkstown Owner Kilmore House, Park Lane Dublin 1.	· · · · · · · · · · · · · · · · · · ·	Job No. P21-066D Issue Date: 10/21/22	Sheet Size: A1 Drawn By: EOB	Scale @A1: 1:100 Reviewed By: EOB	Status P01	Purpose of Issue PLANNING PERMISSION MKS-RAU-ZZ-XX-DR-AR-406	Revisio

© Copyright Reddy Architecture & Urbanism