



**Jumping Disc**  
Round sprung platforms mounted on strong low springs  
Age Range: Recommended for School children  
Recommended Location: Supervised play areas, such as schools, after-school programs or similar or Public play areas without supervision, such as playgrounds, parks or similar  
Installation Information: Surfacing requirements corresponding to a fall height of 0.90 m



**Fallen Log**  
Fallen Logs make an amazing feature for children to climb, balance, explore and develop their imaginations.  
Reclaimed from site or sourced from play supplier. To be less than 600mm above ground at highest point.  
Age Range: All ages, from imaginative play to seating and gathering.  
Preparation: Bark removed and all surfaces sanded and siled, ends sanded where necessary to reduce splintering.  
Installation Information: Surfacing requirements corresponding to a fall height of 0.90 m

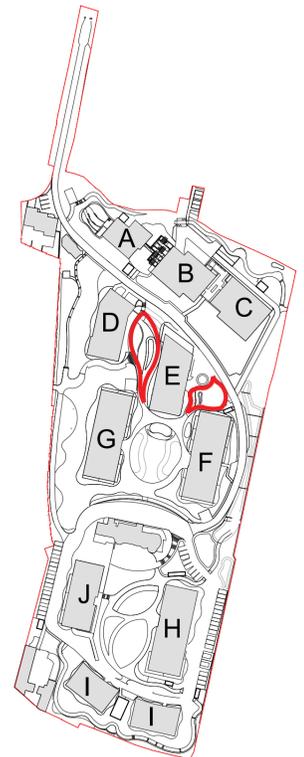

Key Location Plan 1:2000

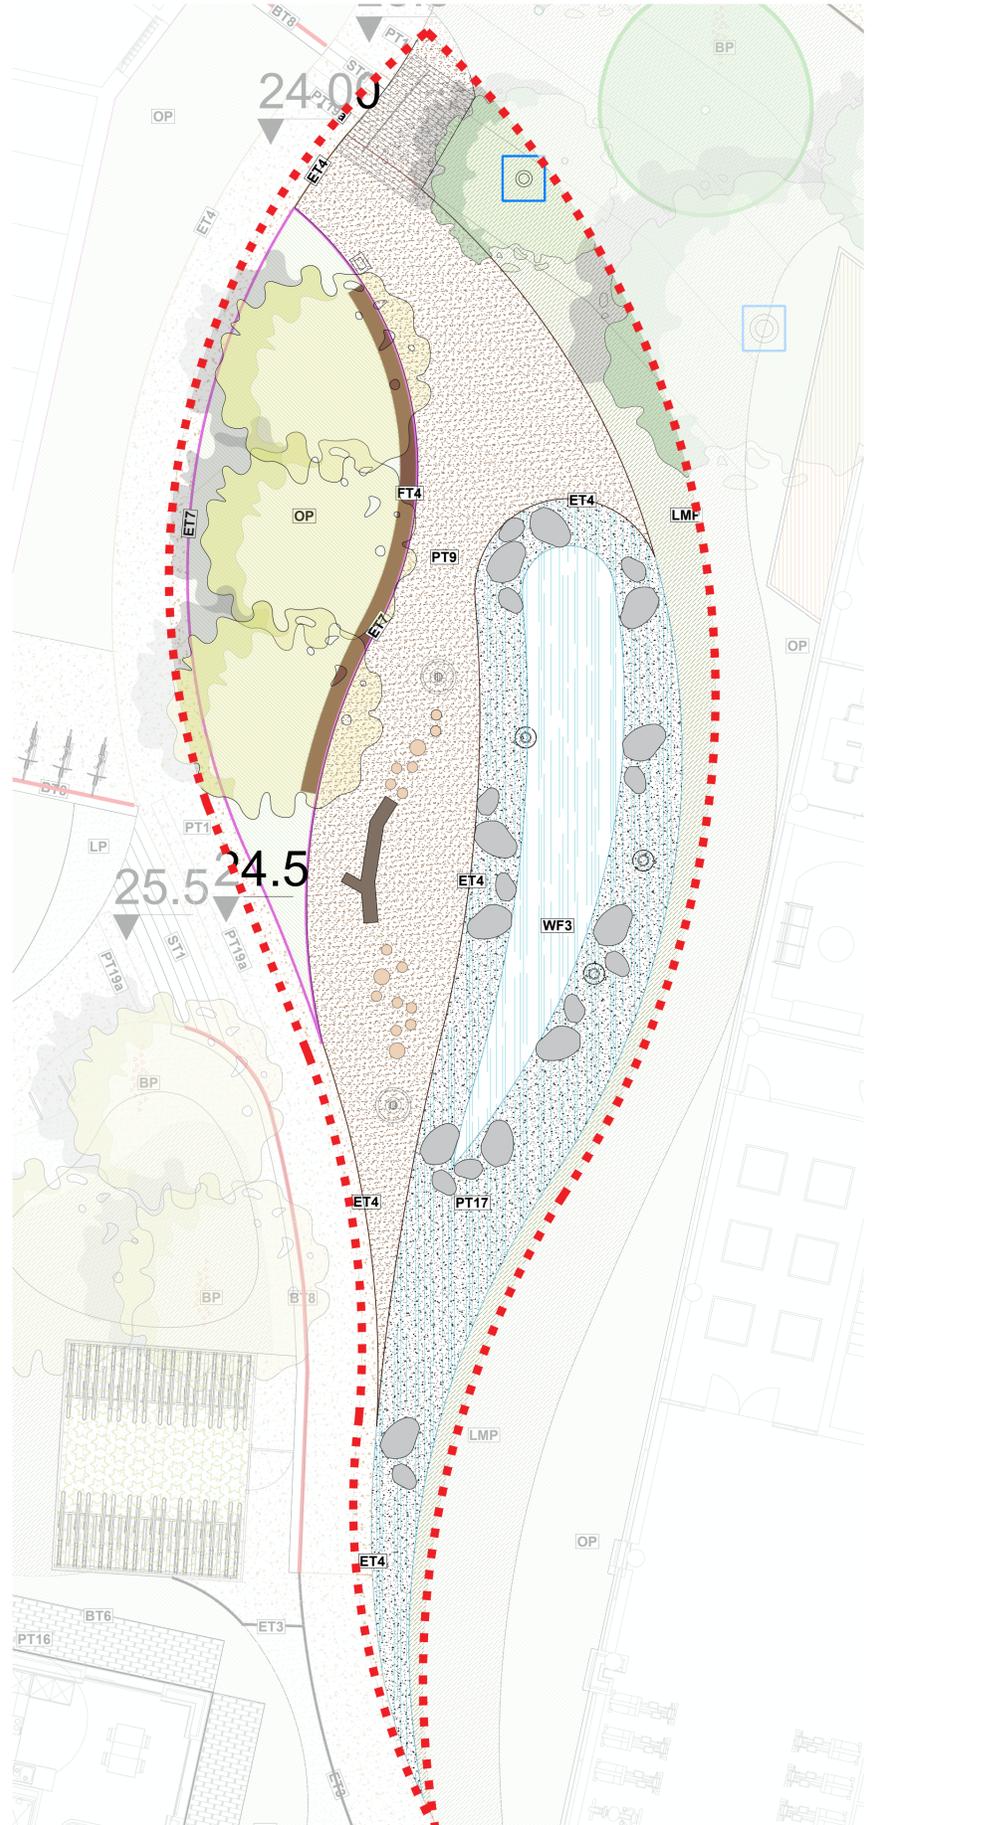

**Log Climbing Frame**  
Log climbing frame with balancing beams and various natural log beams intended for climbing. Development of balance as well as social skills of negotiation.  
Age Range: 4+ years  
Area Required: 3.0m x 2.5m  
Critical Fall Height: 2.4m  
Safety Surfacing: 0.2m



**Climbing Ramp**  
Climbing ramp consisting of hardwood planks and a wire reinforced polypropylene rope net. Children can route up with every age and ability being challenged as much or little as desired.  
Age Range: 4+ years  
Installation Information: Area Required: 0.5m x 4.8m  
Critical Fall Height: 0.2m  
Safety Surfacing: 0.2m



**Found Boulders**  
Boulders are another natural feature for children to climb, balance, explore and develop their imaginations. Interacting with natural materials in a variety of weather conditions contributes to children learning about navigating the environment.  
Reclaimed from site or sourced from play supplier. Large rounded boulders to be less than 600mm above ground at highest point.  
Age Range: All ages, from imaginative play to seating and gathering.  
Installation Information: Surfacing requirements corresponding to a fall height of 0.90 m



**Stepping Stones**  
Timber poles cut to various sizes and heights, set in a cluster for children to navigate between.  
Age Range: 2+ years  
Installation Information: Area Required: 3.3m x 3.3m  
Critical Fall Height: 0.4m  
Safety Surfacing: 0.2m



KEY		PROPOSED PLAY EQUIPMENT
	Play Equipment Type 1: Jumping Discs	Supplier: Timberplay or Similar Approved Size/Material: H550mm x D1000mm/Mountain Larch
	Play Equipment Type 2: Existing Fallen Logs (5-11+ yrs)	Supplier: Runkins or Similar Approved Size/Material: Varies based on existing trees/Timber
	Play Equipment Type 4: Log Climbing Frame (5-11+ yrs)	Supplier: Duncan & Grove or Similar Approved Size/Material: 1100mm x 1000mm/Timber
	Play Equipment Type 5: Climbing Ramp	Supplier: Duncan & Grove or Similar Approved. Size/Material: 600mm x 4800mm/Rubina Cladding, Polypropylene Rope
	Play Equipment Type 7: Play Boulders	Supplier: Duncan & Grove or Similar Approved Size/Material: Varies/Stone, edges smoothed
	Play Equipment Type 8: Stepping Stones	Supplier: Duncan & Grove or Similar Approved Size/Material: Varies/Rubina
<b>HARD LANDSCAPE</b>		
	Paving Type 7: Loose Bark Chip	Size/Colour: 40-80mm Bark or Similar Approved. Supplier: Woodside Garden Products or Similar Approved
	Paving Type 9: Bonded Rubber Mulch	Size/Colour: Red or Brown. Supplier: Safetyplay Surfacing Ltd or Similar Approved
	Paving Type 17: Pebbles within concrete	Size/Colour: Mixed - 50-100mm / Silver Grey Granite Cobble and Pebbles. Supplier: CED Stone or Equal Approved
	Edge Type 4: Aluminium Edging	Size/Colour: 150x3/Silver Supplier: Kinley or Similar Approved
	Edge Type 7: Raised Steel Planter Edging	Size/Colour: 900 high /RAL, TBC
	Edge Type 8: Raised Steel Planter Edging	Size/Colour: 500 high /RAL, TBC Supplier: Kinley or Similar Approved
<b>FURNITURE</b>		
	Furniture Type 1: Bench without back, Imperial Bench	Supplier: Bailey Street Scene or Similar Approved. Size/Material: 2000mm x D. 340mm x H. 450mm/Timber
	Furniture Type 4: Bespoke Bench Fixed to Planter	Supplier: Onyx or Similar Approved Size/Material: Bespoke size, Timber top and steel frame
	Furniture Type 9: Litterbin	Supplier: Metalco Boxwood or Similar Approved. Size/Material: L. 1000mm x D.517mm x H. 400mm/Timber+Steel
	Bespoke Water Feature Type 2: Play Water Valley with Pump	Size/Material: Varies L & W, max 170mm depth / Pebbles with Concrete handrails and Steel Pumps
<b>SOFT LANDSCAPE</b>		
	Proposed Semi-mature Clear Stem Tree	Product: Refer to DAS Supplier: Van den Berk or Similar Approved Size: 30-35cm girth, Clear stem 2-2.5m high, RB.
	Proposed Semi-mature Multi-stem Tree	Product: Refer to DAS Supplier: Van den Berk or Similar Approved Size: 5m high, canopy filled by at least 1m, RB.
	Existing Tree	Refer to Architectural Survey and Topographical Survey (Category A&B Category C)
	Proposed Ornamental Planting	Product: Refer to DAS Supplier: TBC or Similar Approved
	Proposed Long Meadow Mix	Product: Refer to DAS Supplier: TBC or Similar Approved