


- LEGEND:
- SITE BOUNDARY
 - ADJACENT SITE IN OWNERSHIP OF APPLICANT
 - - - - - OUTLINE OF PROPOSED BUILDINGS
 - ▶▶▶ DIRECTION OF OVERLAND WATER FLOW

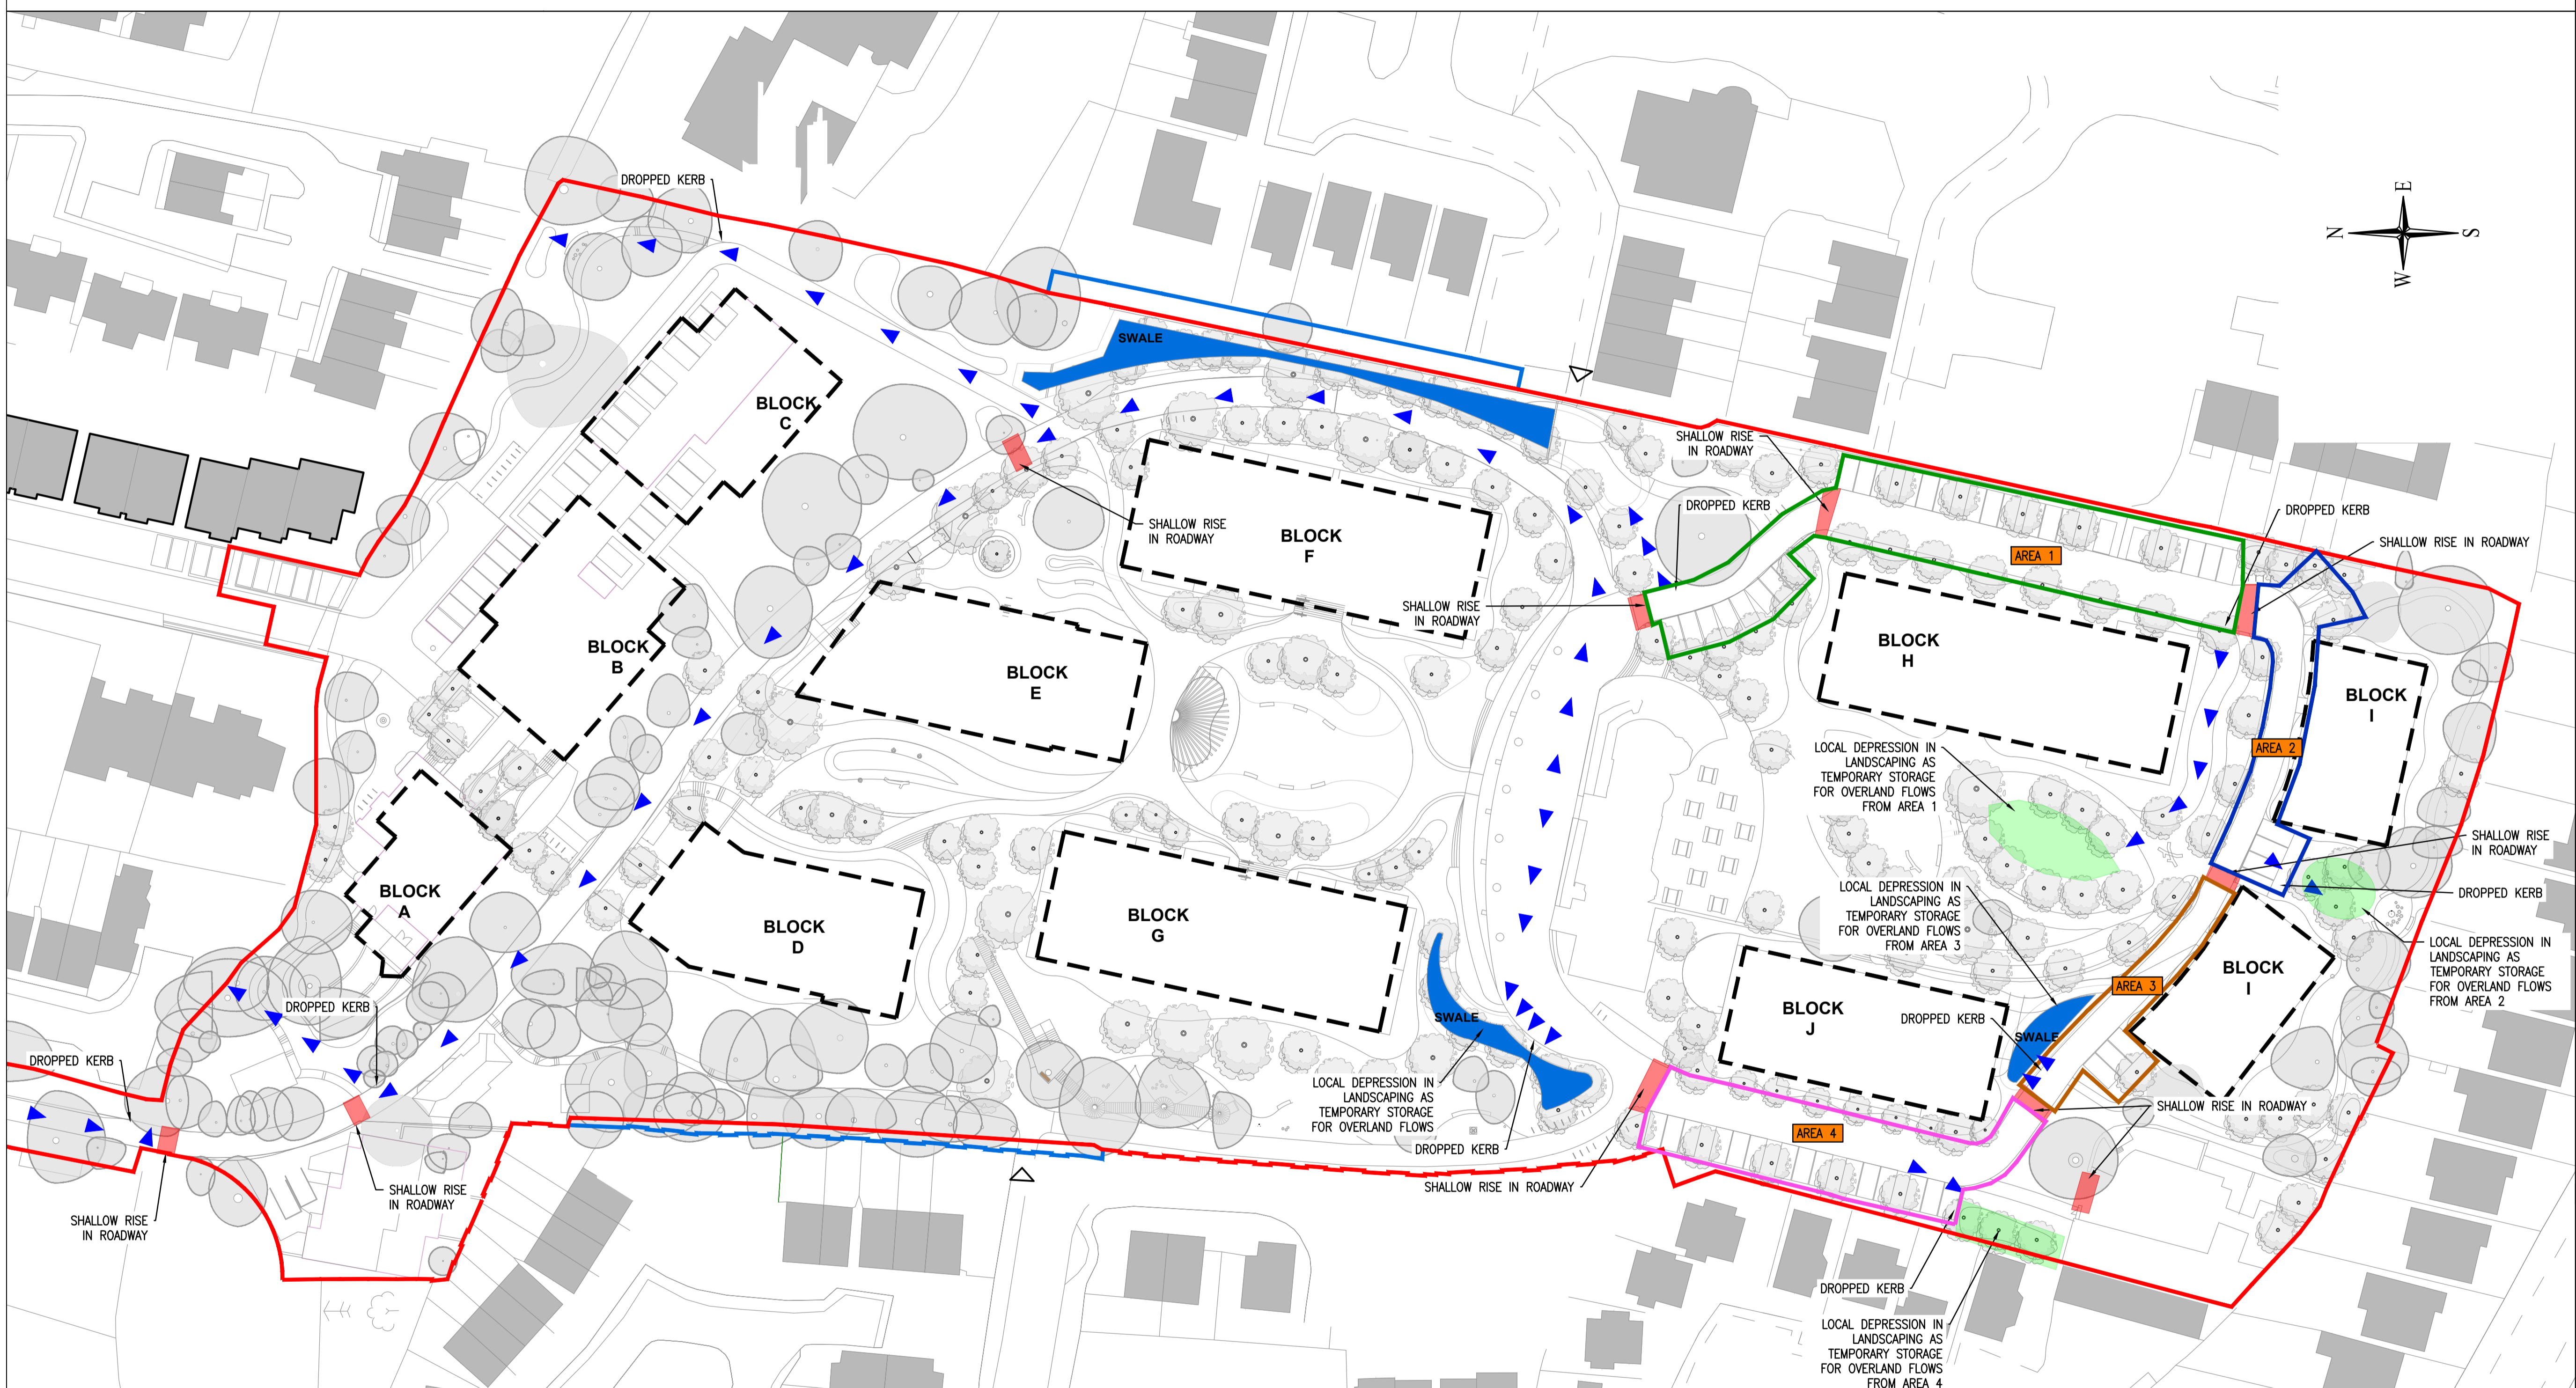

PO	25/10/22	ISSUE FOR PLANNING	MB	AG	DG
Rev	Date	Description	By	Chk	App

BYRNE LOOBY
 WWW.BYRNELOOBY.COM
 IRELAND | UK | UAE | BAHRAIN | KSA

CLIENT
 GEDV MONKSTOWN OWNER LIMITED

PROJECT
 RESIDENTIAL DEVELOPMENT ON LANDS OF DALGUISE HOUSE

DRAWING TITLE
 GA SITE PROPOSED GARDEN PLAN

STATUS
 FOR PLANNING

Date:	25/10/22	Scale:	1:500	Drawn:	MB	Chk:	AG	App:	DG
Project No:	W3683	Dwg. No:	W3683-DR-1034	Rev:					