




# WORK IN PROGRESS

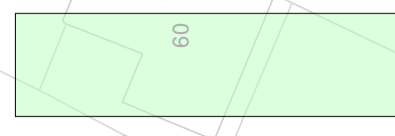



**PHASE 1 -  
BASEMENT, DALGUISE HOUSE, COACH  
HOUSE, BLOCKS D,E,F,G.**

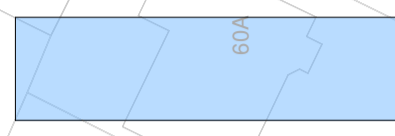

**PHASE 2 -  
BLOCKS J, i(01), (02).**

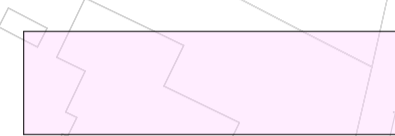

**PHASE 3 -  
BLOCKS A,B,C, GATE LODGE, ENTRANCE LODGE  
NW HOUSES.**

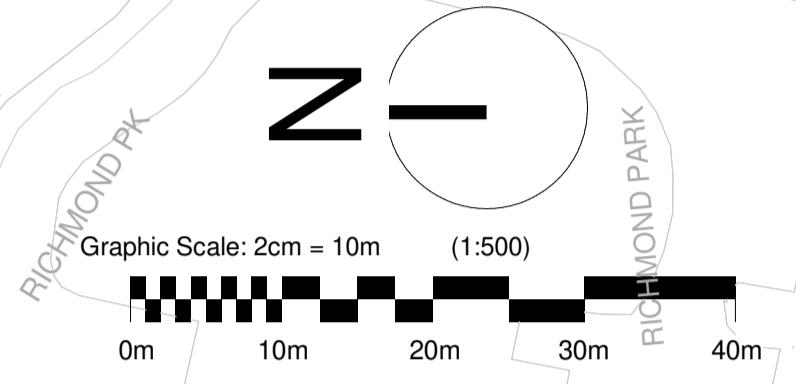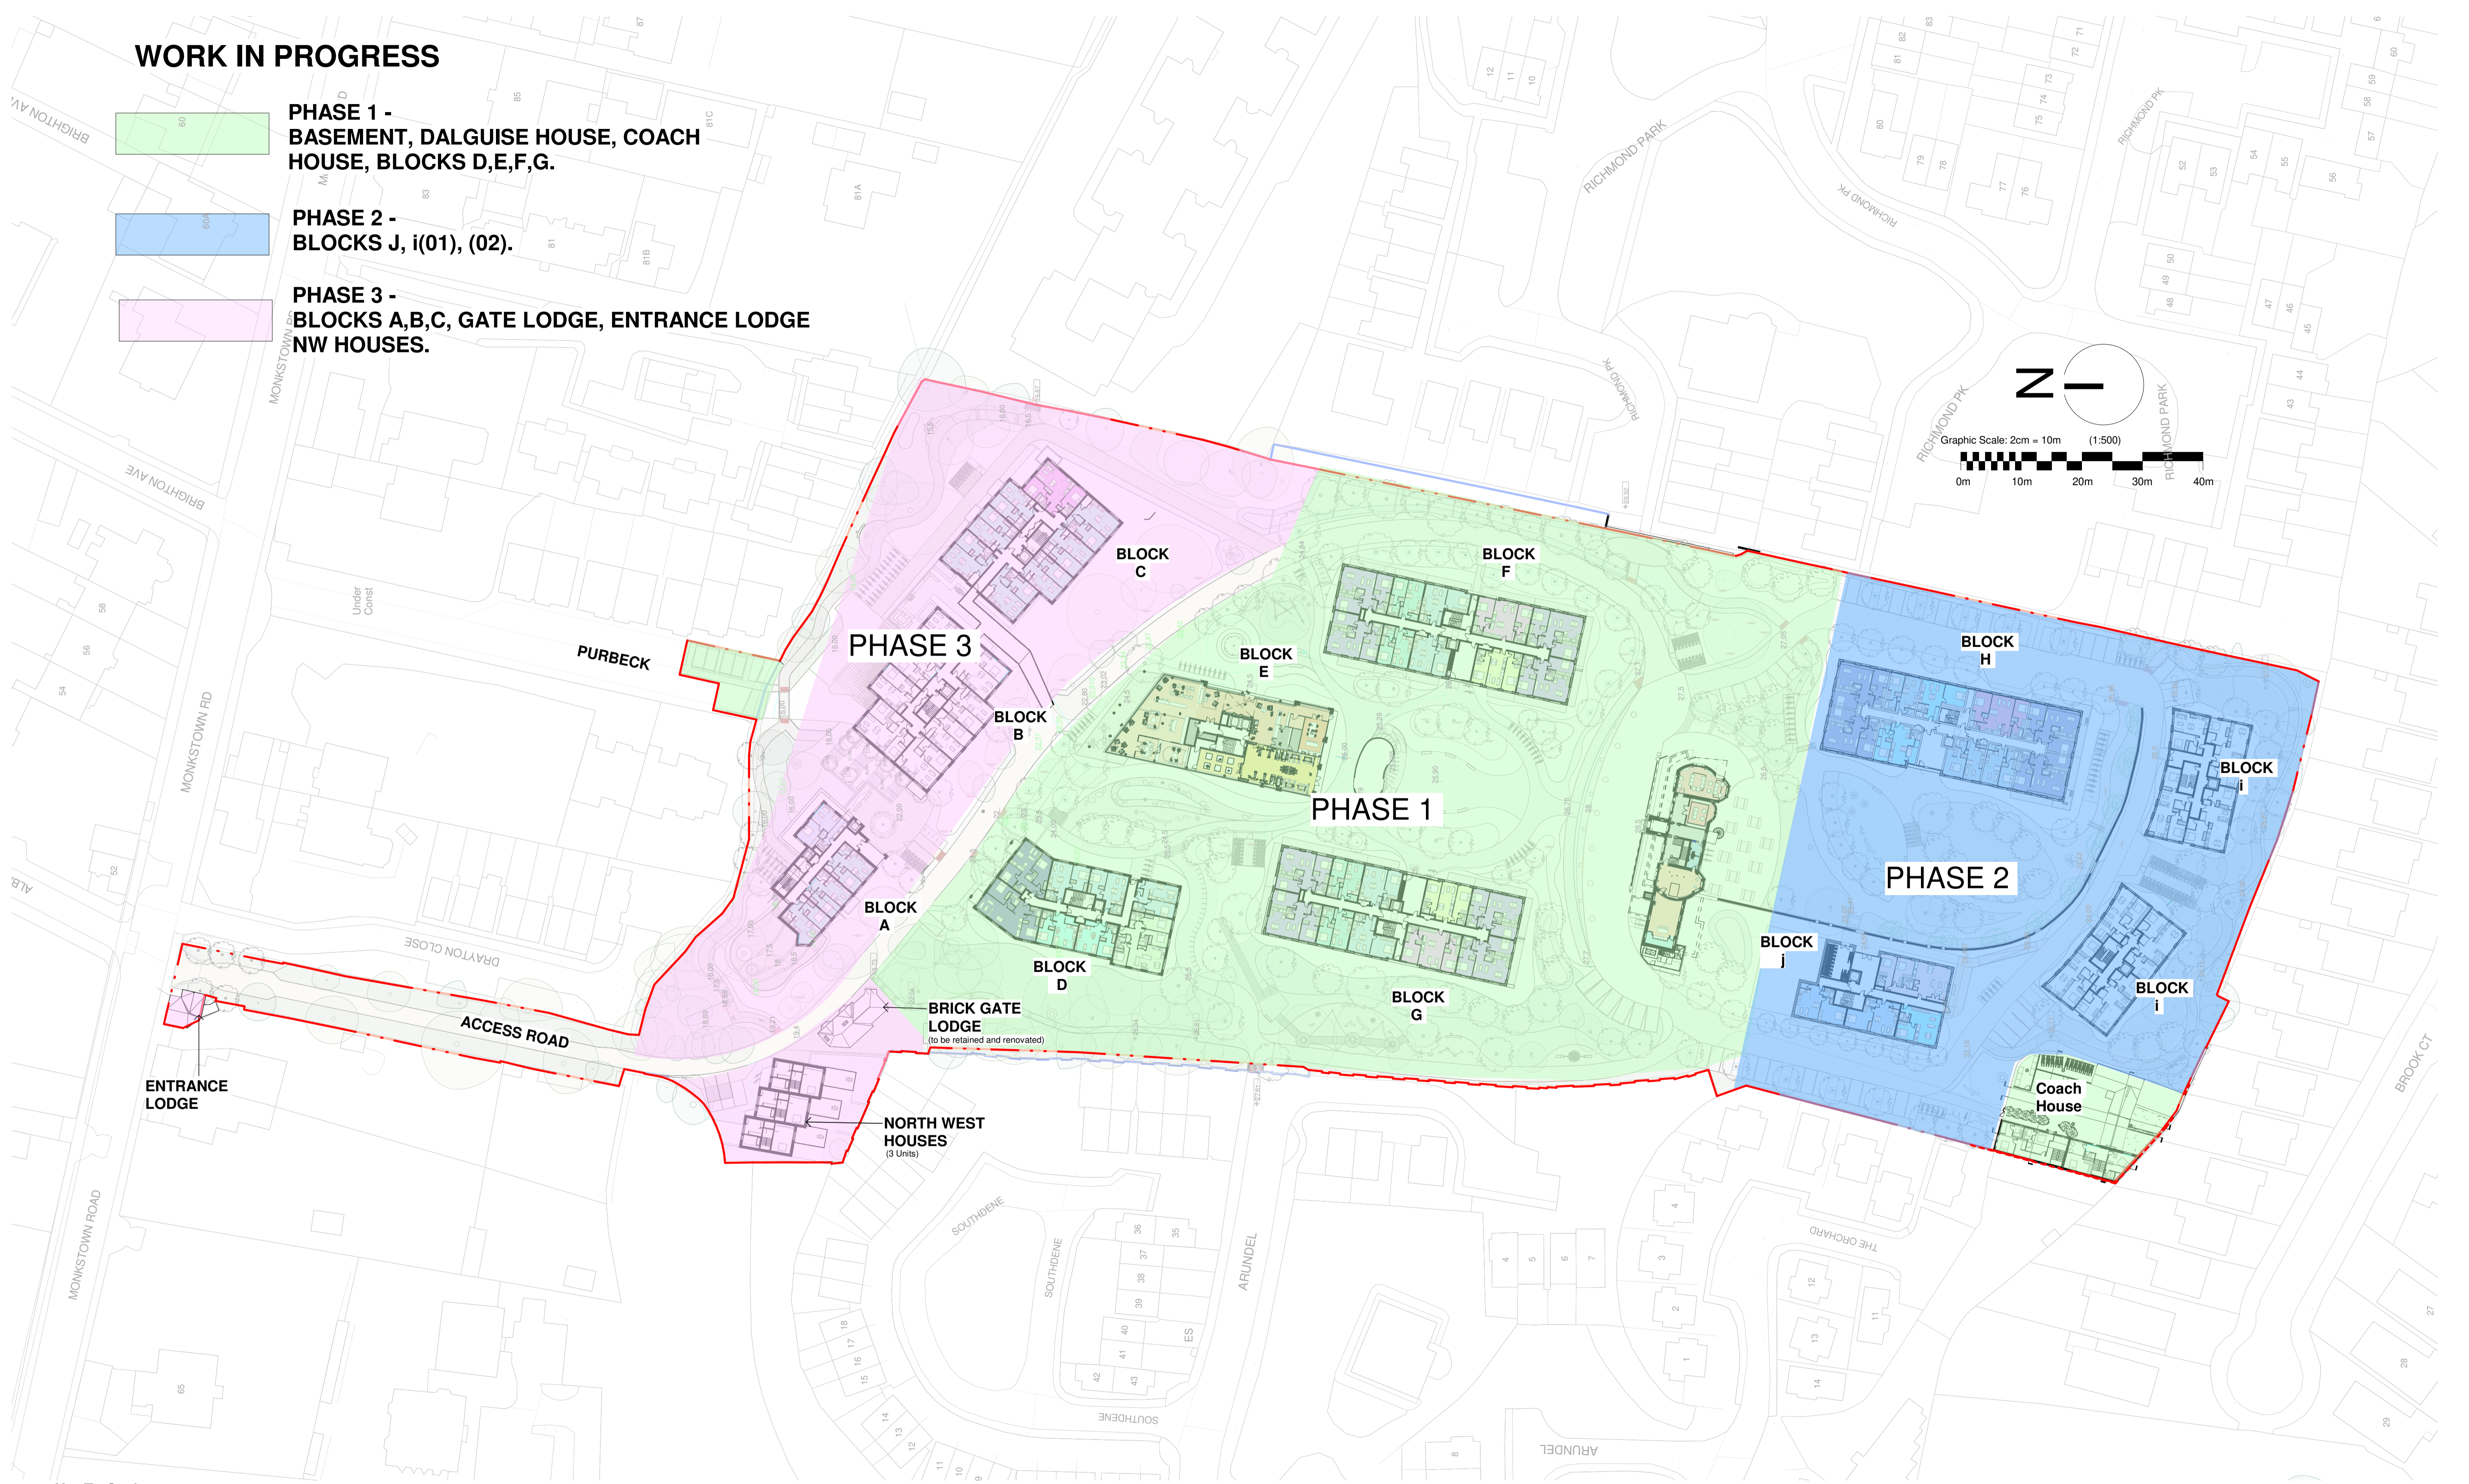

Not To Scale

**Notes:**  
- Do not scale from this drawing. Use figured dimensions in all cases.  
- Verify dimensions on site and report any discrepancies to the Architect immediately.  
- This drawing is to be read in conjunction with the Architect's Specification.  
- © This drawing is copyright and may only be reproduced with the Architect's permission.

**Drawing Notes:**  
COPYRIGHT:  
OSI Licence No.: CYAL50273835  
© Copyright Ordnance Survey Ireland/Government of Ireland

Revision Number		Date	Drawn	Issues & Revisions
P01		12.10.21		Issued for Planning
P02		19.05.23		Response to RFI



W: [www.reddyarchitecture.com](http://www.reddyarchitecture.com)  
E: [info@reddyarchitecture.com](mailto:info@reddyarchitecture.com)

Client Details:  
**GEDV Monkstown Owner Limited, 3rd Floor  
Kilmore House, Park Lane, Spencer Dock,  
Dublin 1.**

Project Details:  
**Dalguise  
Monkstown**

Drawing Title:  
**GA-Site-Proposed Phasing Plan**

Job No.	Sheet Size	Scale @A1:	Status	Purpose of Issue
P21-066D	A1_	NTS	P01	PLANNING PERMISSION
Issue Date:	Drawn By:	Reviewed By:		
03/14/22	EOB	EOB		
				Revision
			MKS-RAU-ZZ-XX-DR-AR-110	P02