
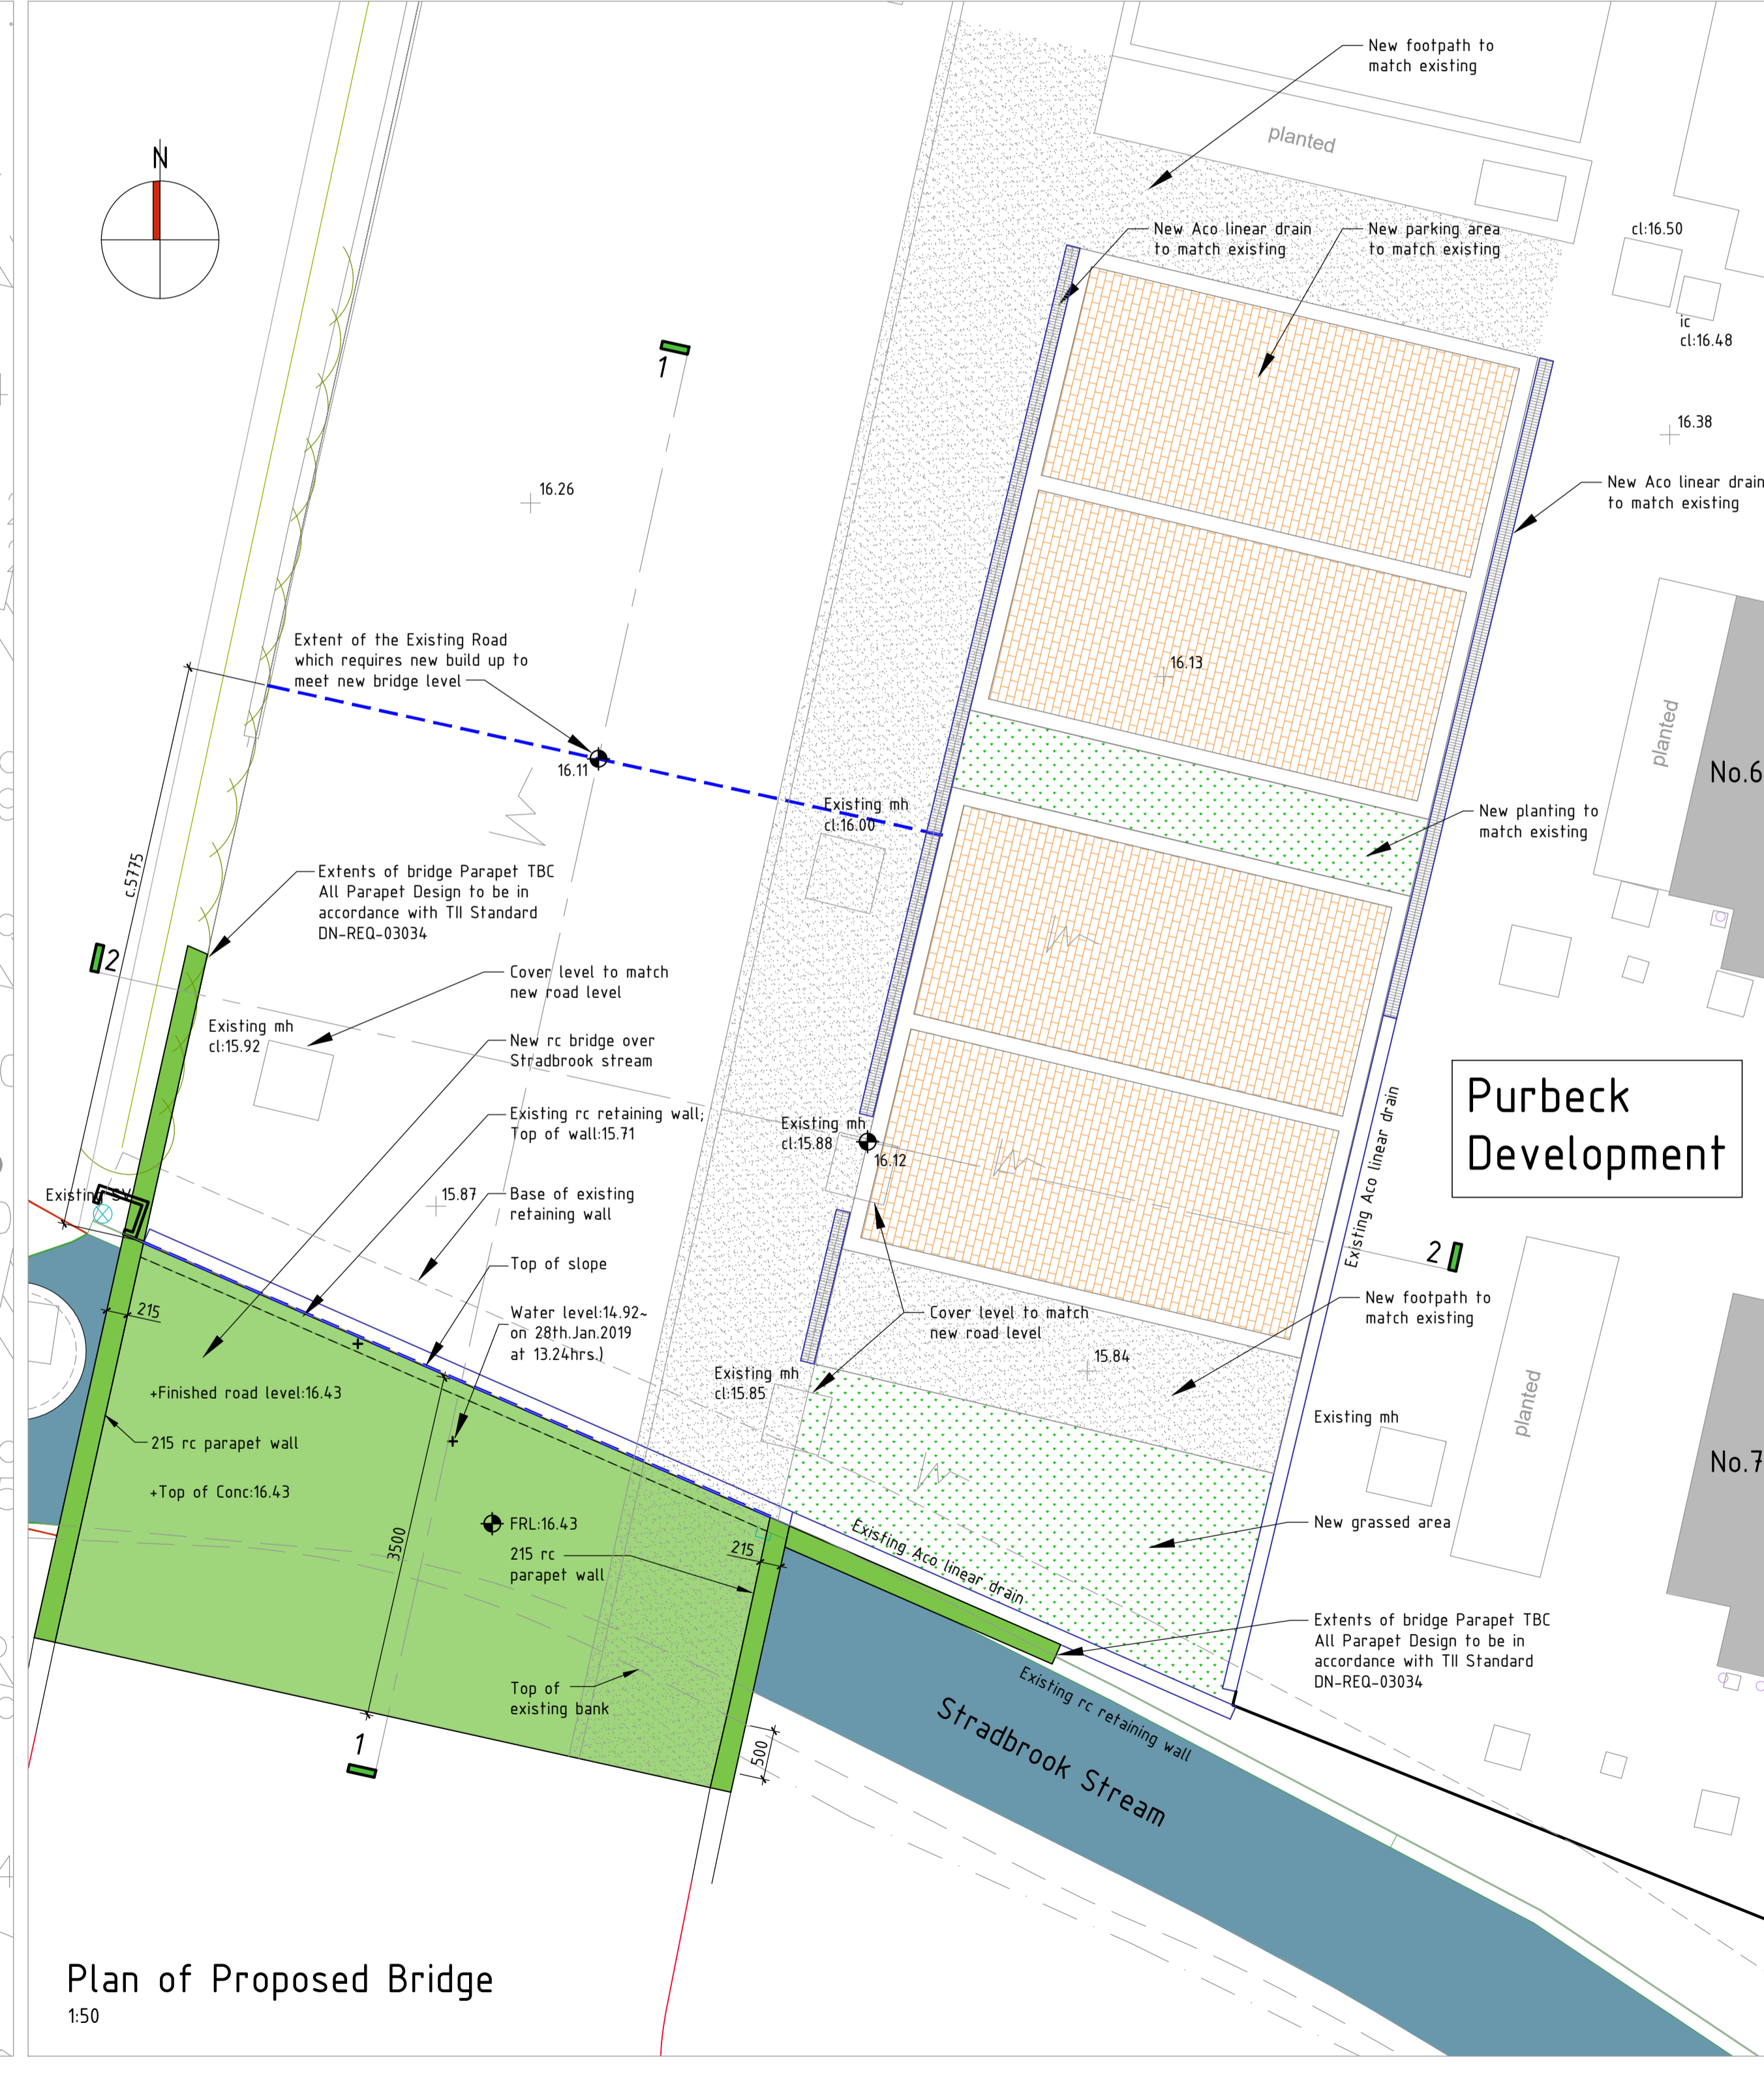


1. ALL DIMENSIONS ARE IN MILLIMETRES (mm) UNLESS OTHER NOTED
 2. ALL LEVELS ARE IN METERS AND RELATE TO THE ORDANCE SURVEY DATUM.
 3. BRIDGE SOFFIT LEVEL TAKEN FROM FLOOD ANALYSIS ASSESSMENT USING 1% AEP INCLUDING CLIMATE CHANGE & 300mm FREEBOARD.
- LEGEND:**
- PROPOSED PARKING
 - PROPOSED FOOTPATH
 - PROPOSED GRASSED AREA
 - PROPOSED ACO LINEAR DRAIN
 - EXISTING LEVELS
 - PROPOSED LEVELS

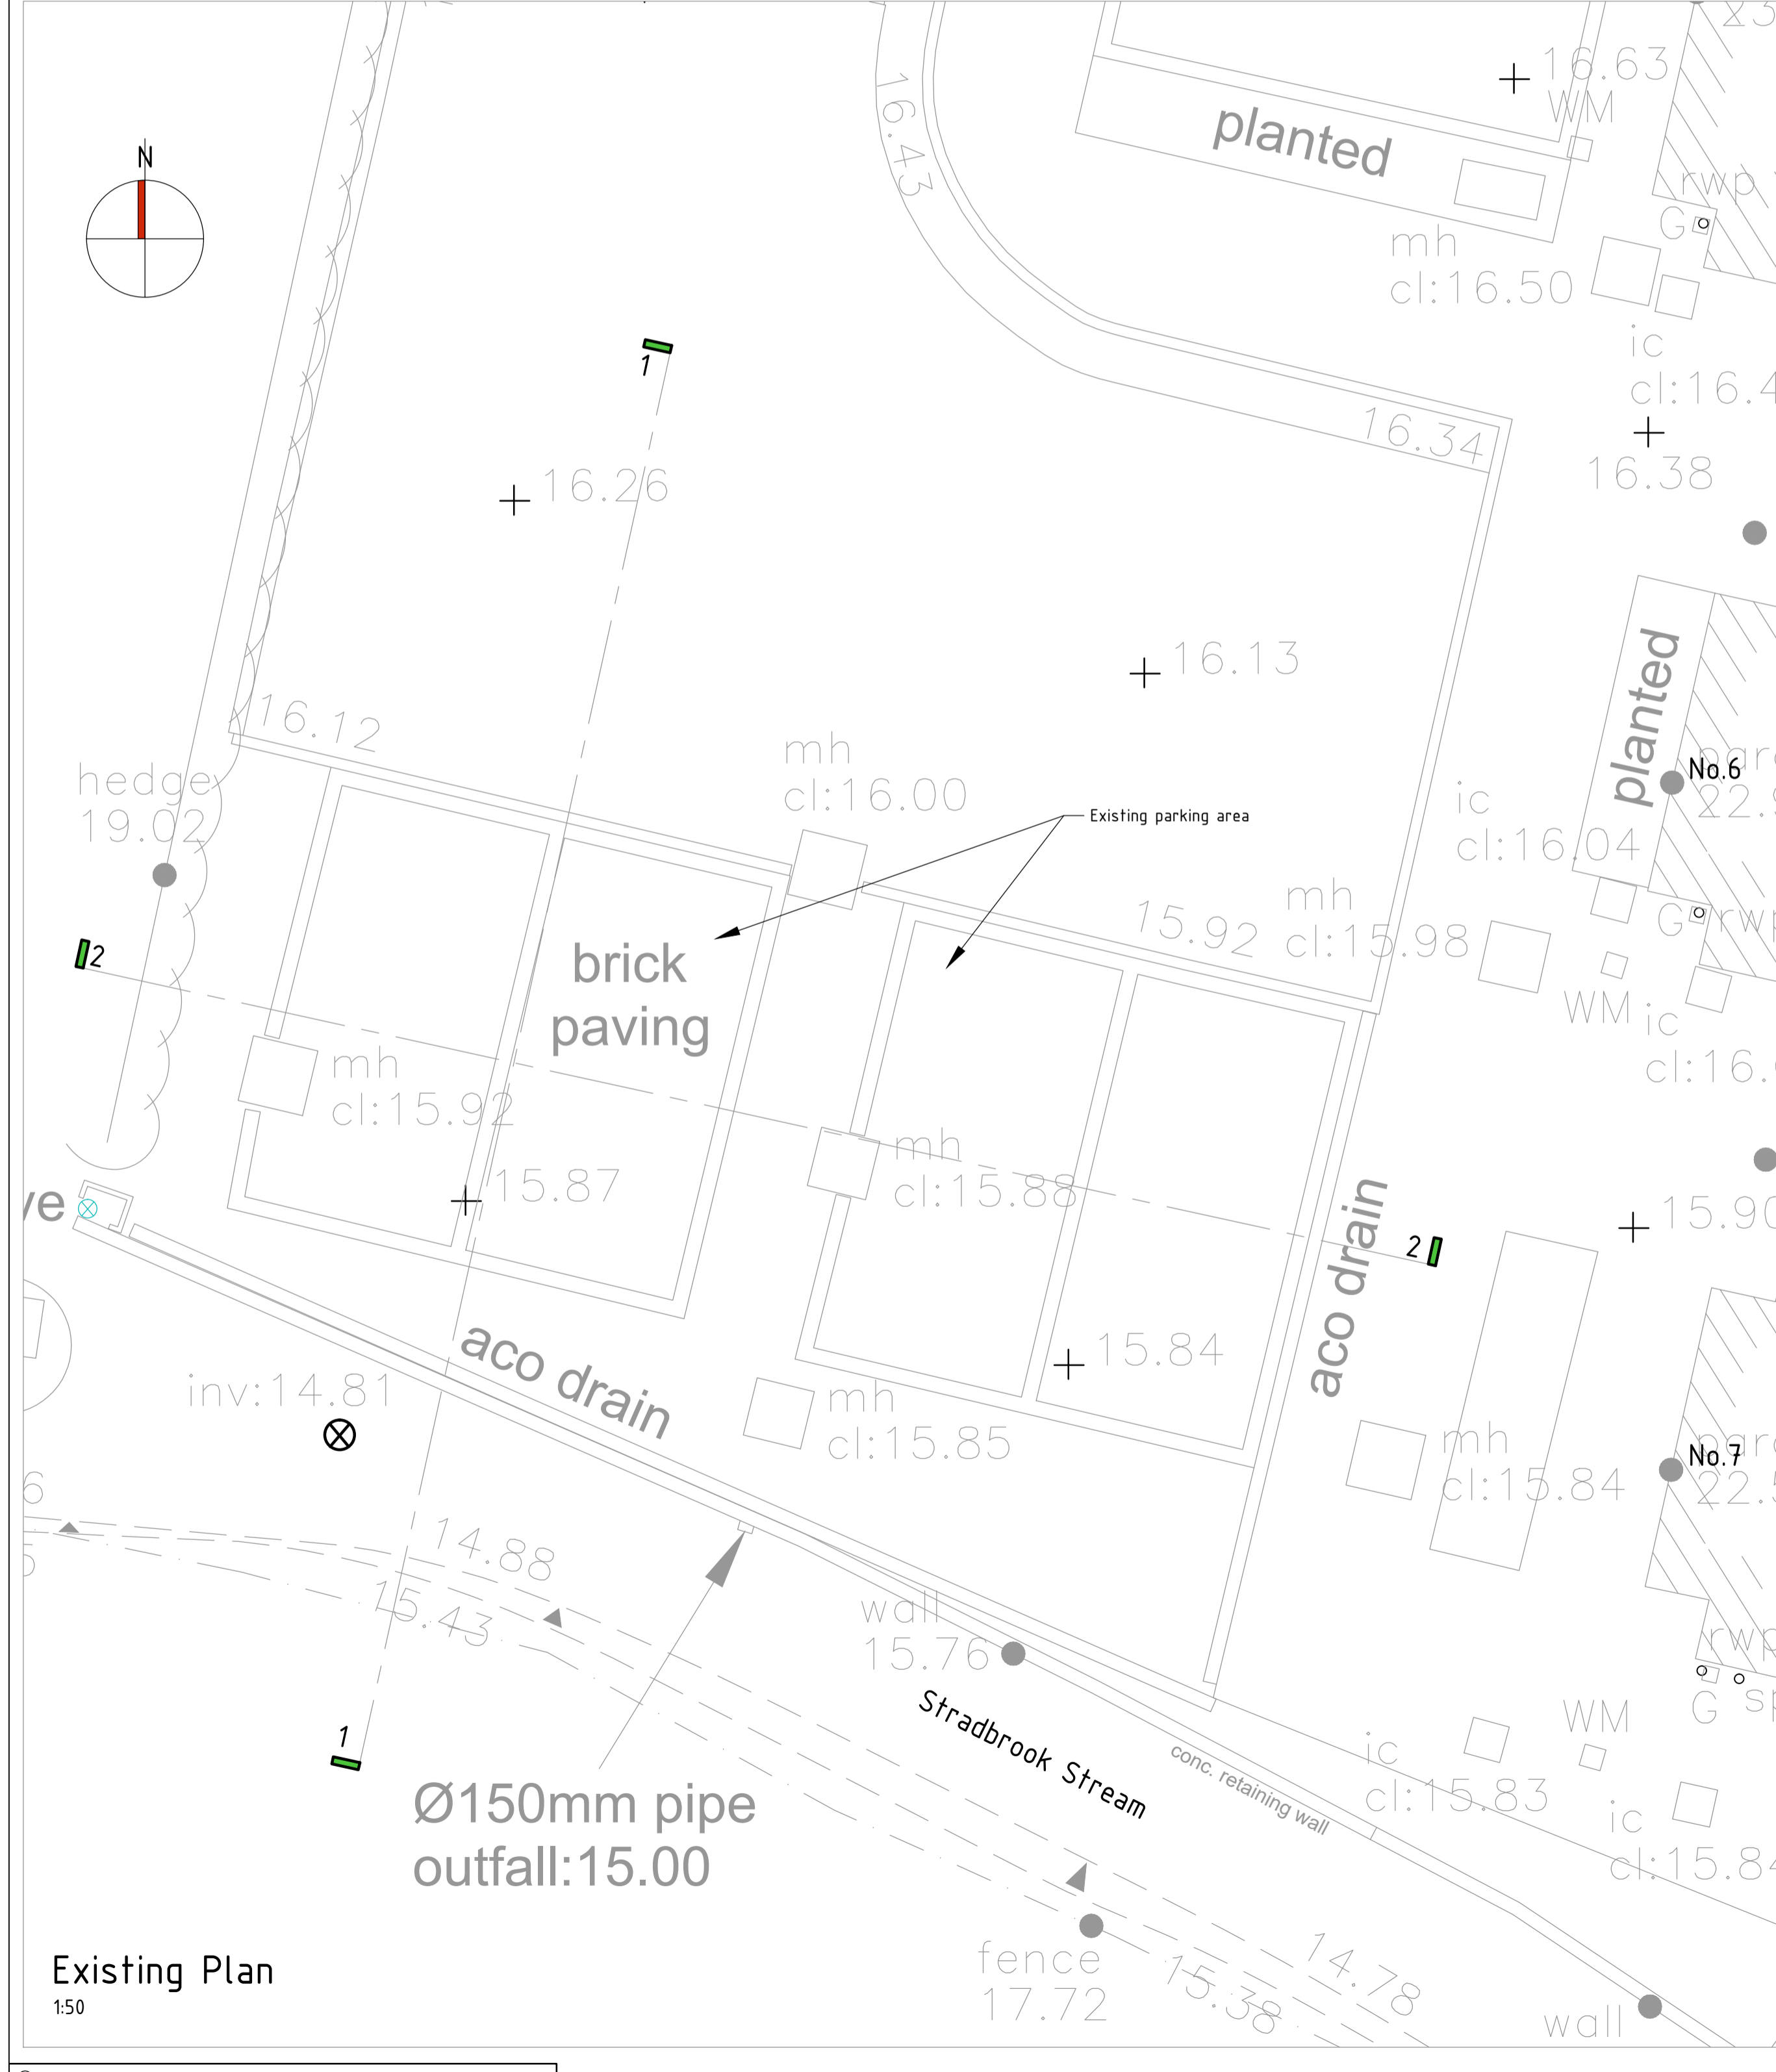

Purbeck Development

PO	25/10/22	ISSUE FOR PLANNING	LT	RT	AG
Rev	Date	Description	By	Chk	App

BYRNE LOOBY
WWW.BYRNELOOBY.COM

IRELAND | UK | UAE | BAHRAIN | KSA

CLIENT
GEDV MONKSTOWN OWNER LIMITED

PROJECT
RESIDENTIAL DEVELOPMENT ON LANDS OF DALGUISE HOUSE

DRAWING TITLE
PROPOSED BRIDGE PLAN

STATUS
FOR PLANNING

Date	25/10/22	Scale	AS SHOWN	Drawn	LT	Chk	RT	App	AG
Project No:	W3683	Drg. No.:	W3683-DR-1009	Rev:					PO