
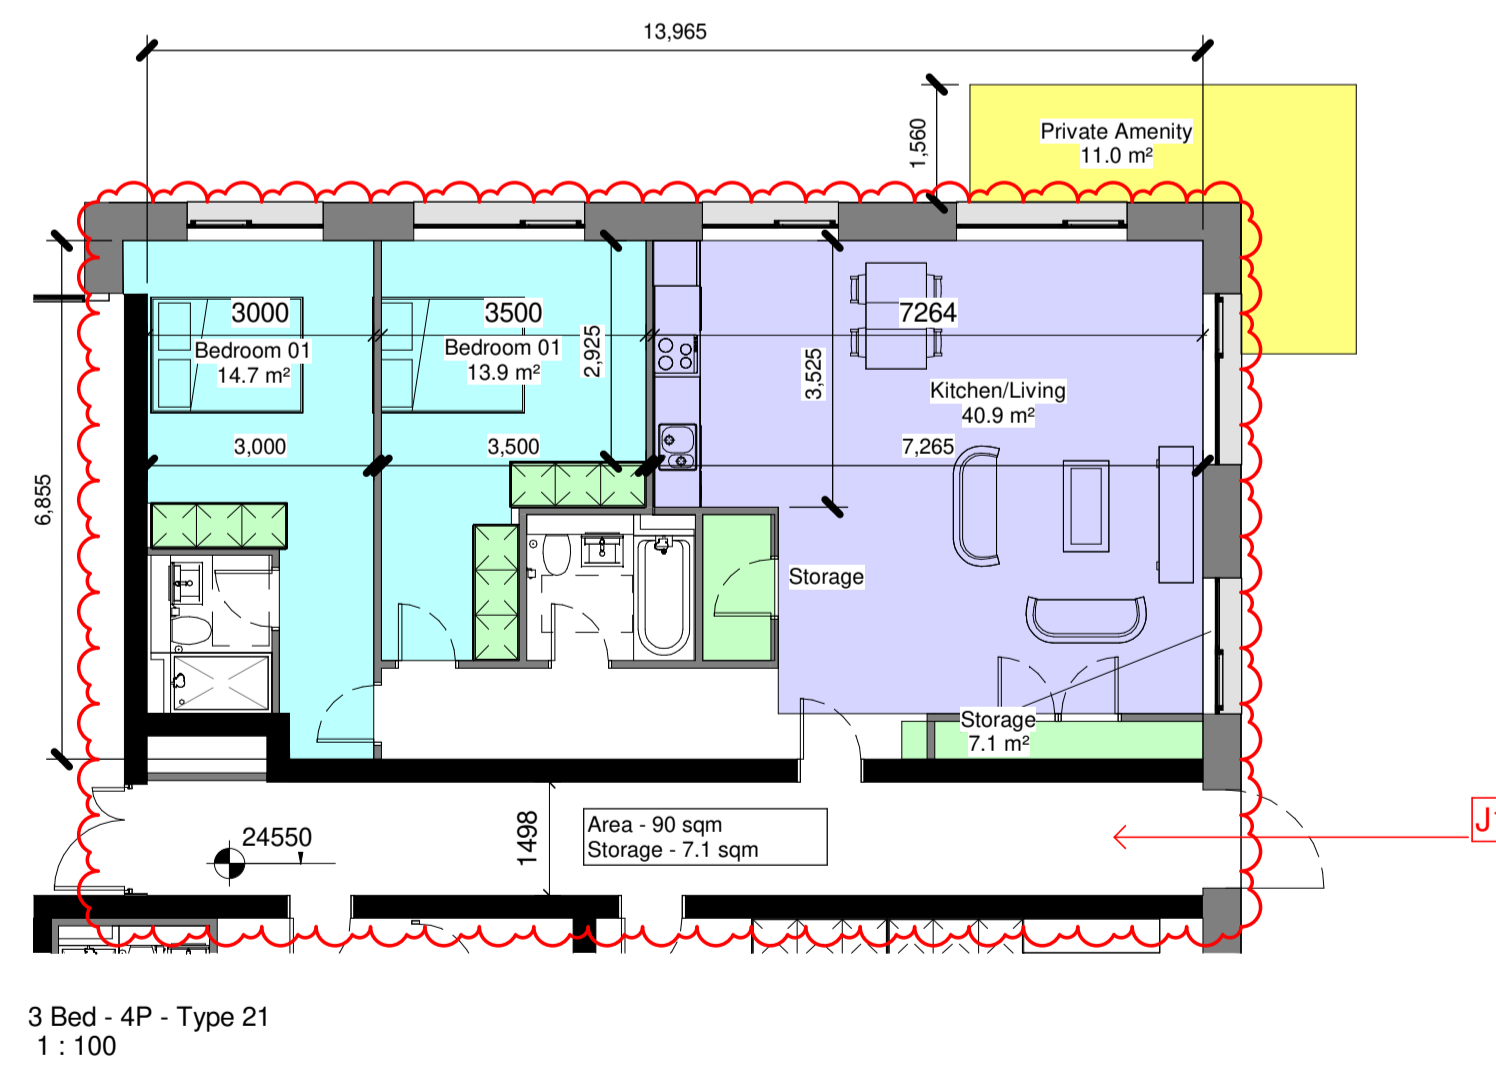
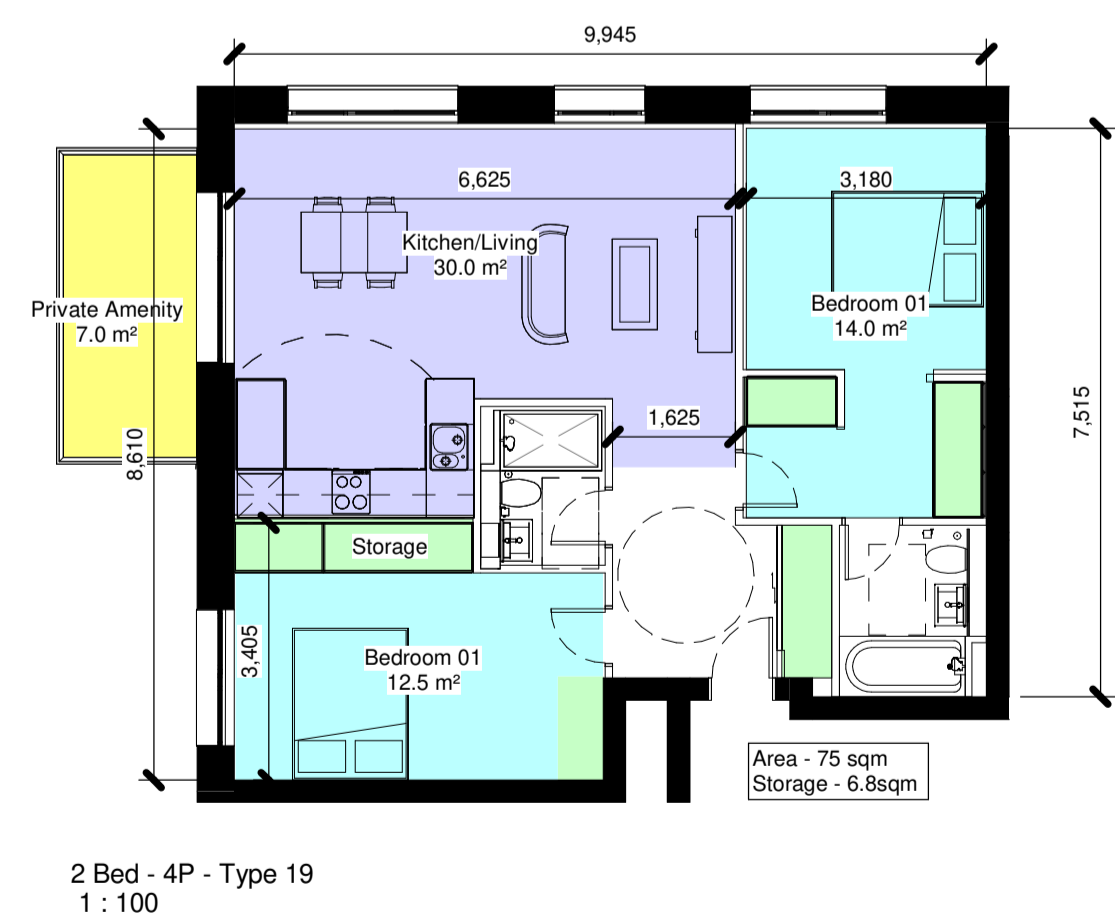
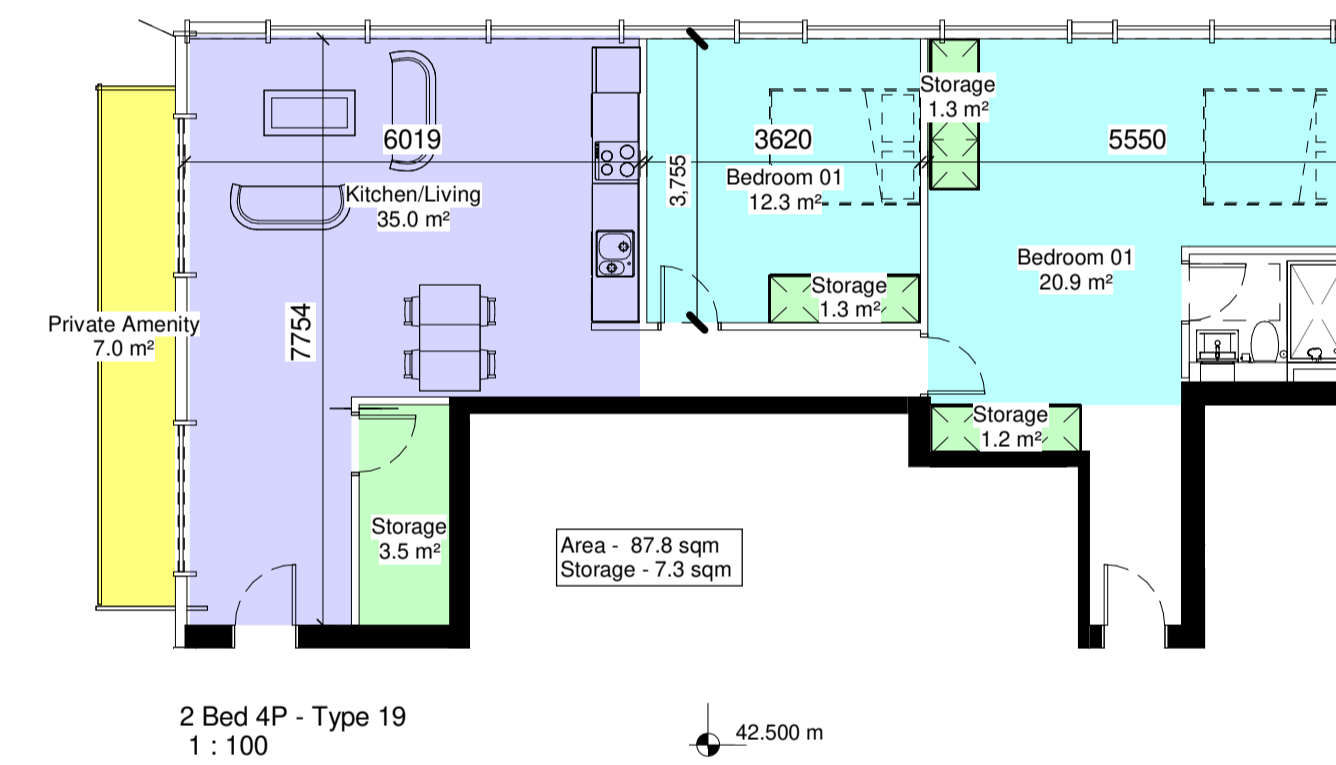
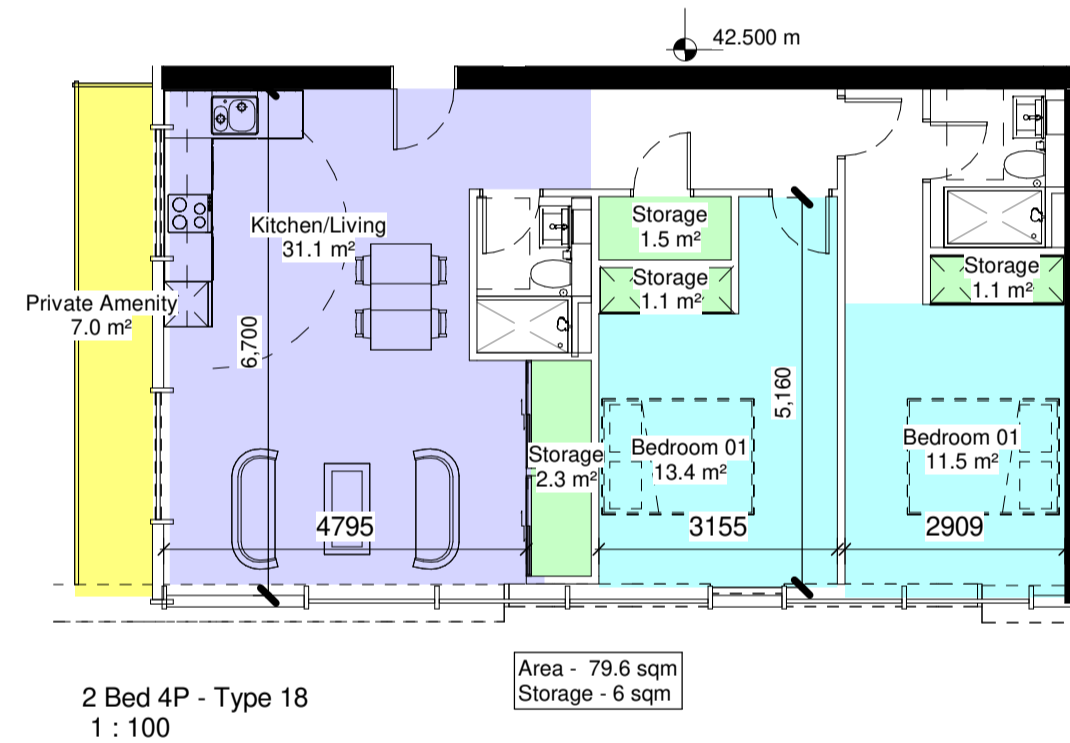
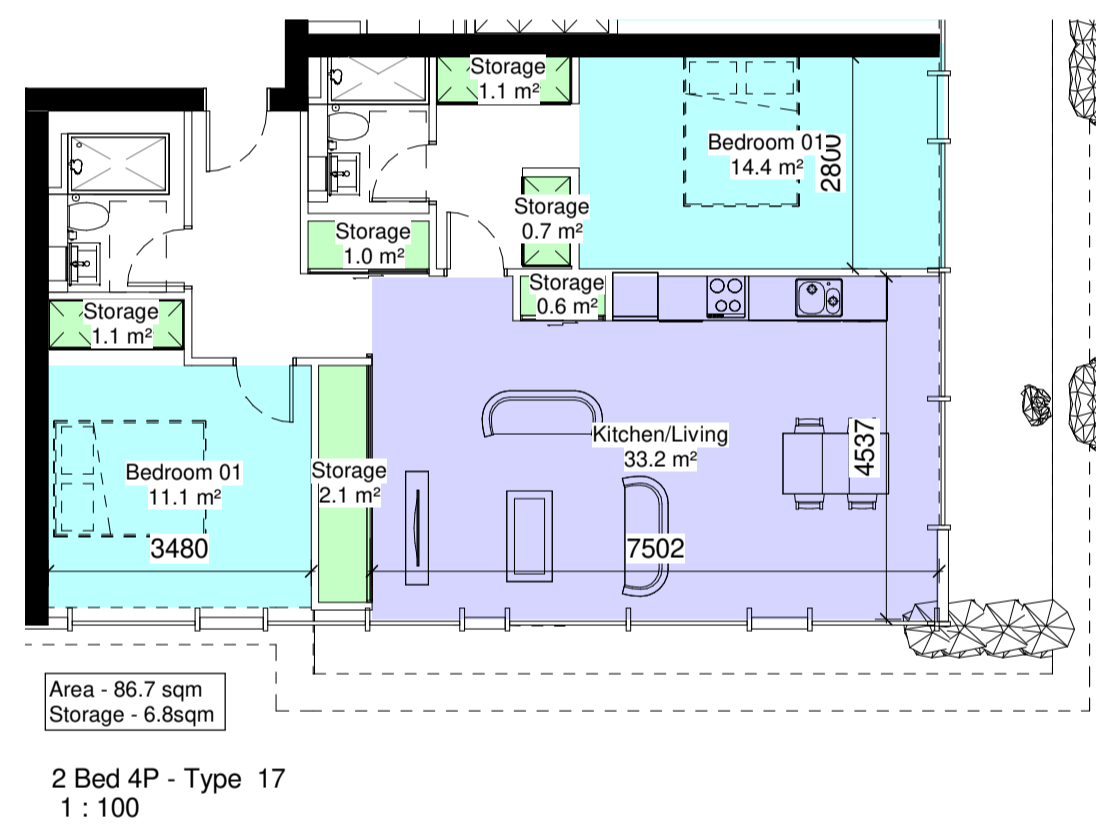
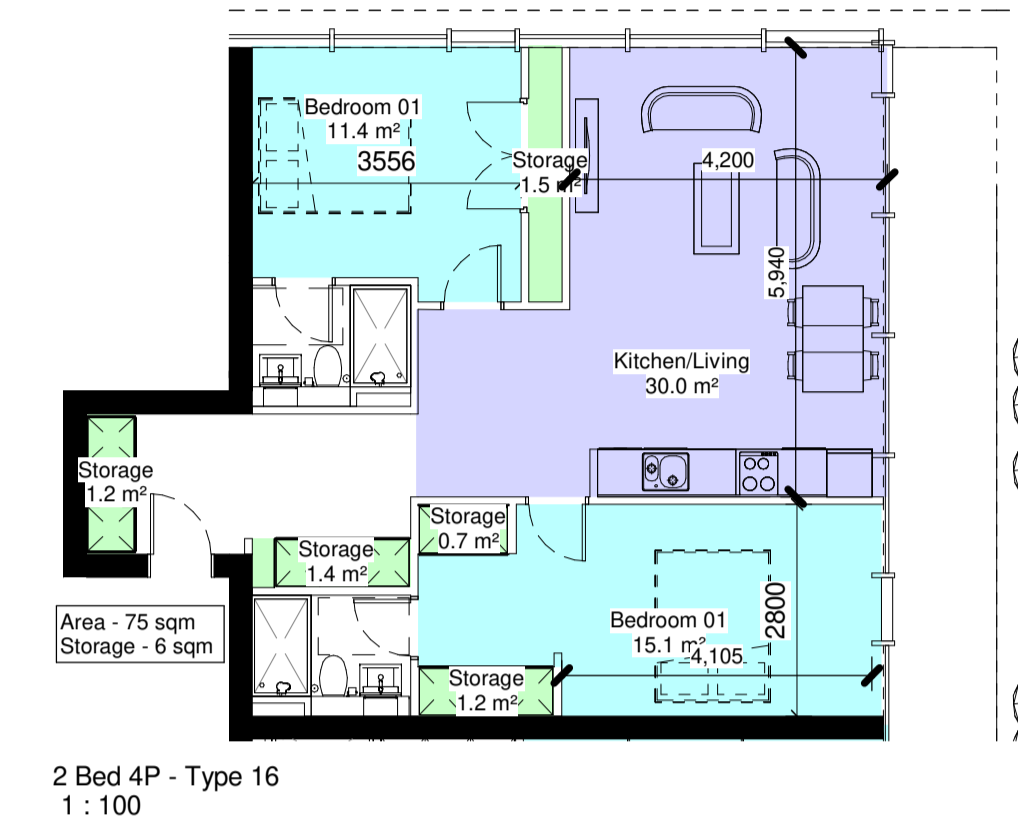
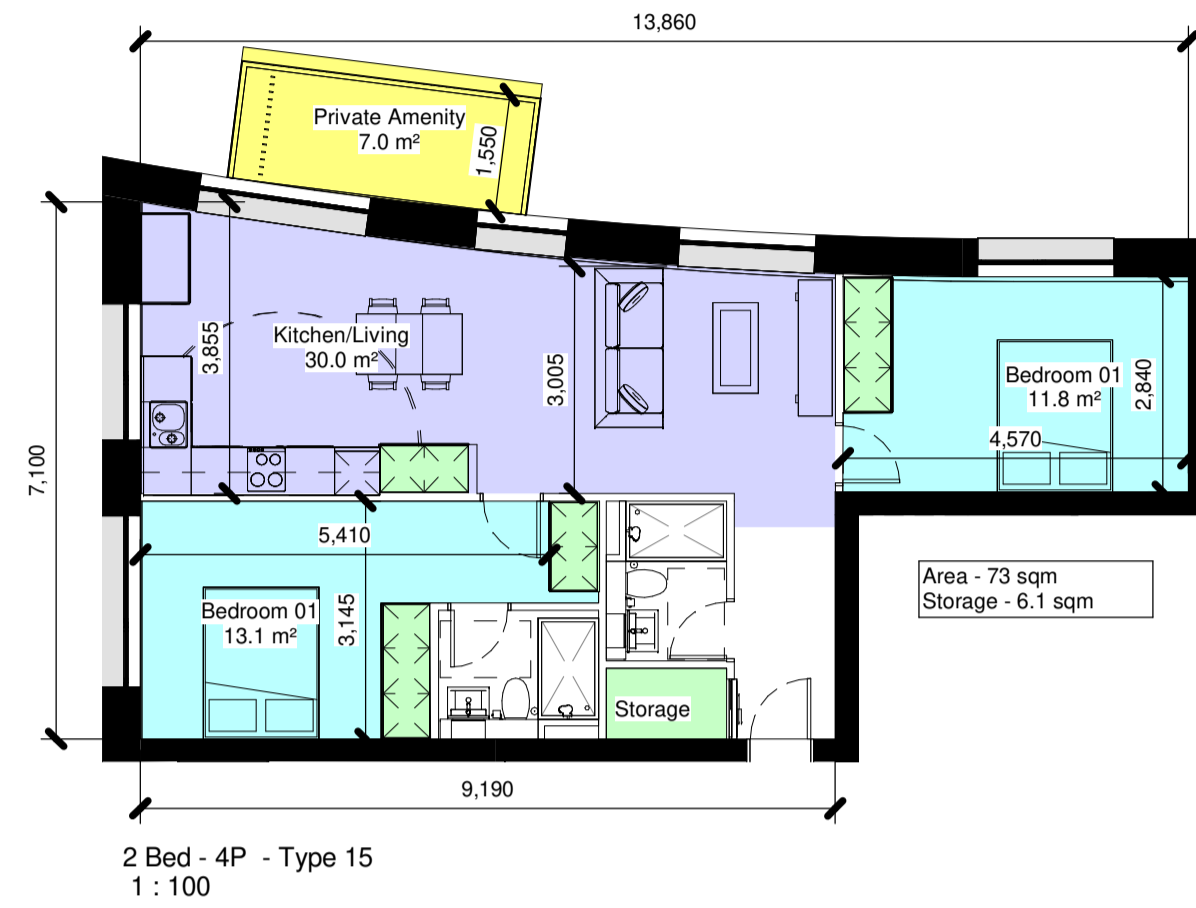


2 BED 4 PERSON TYPES

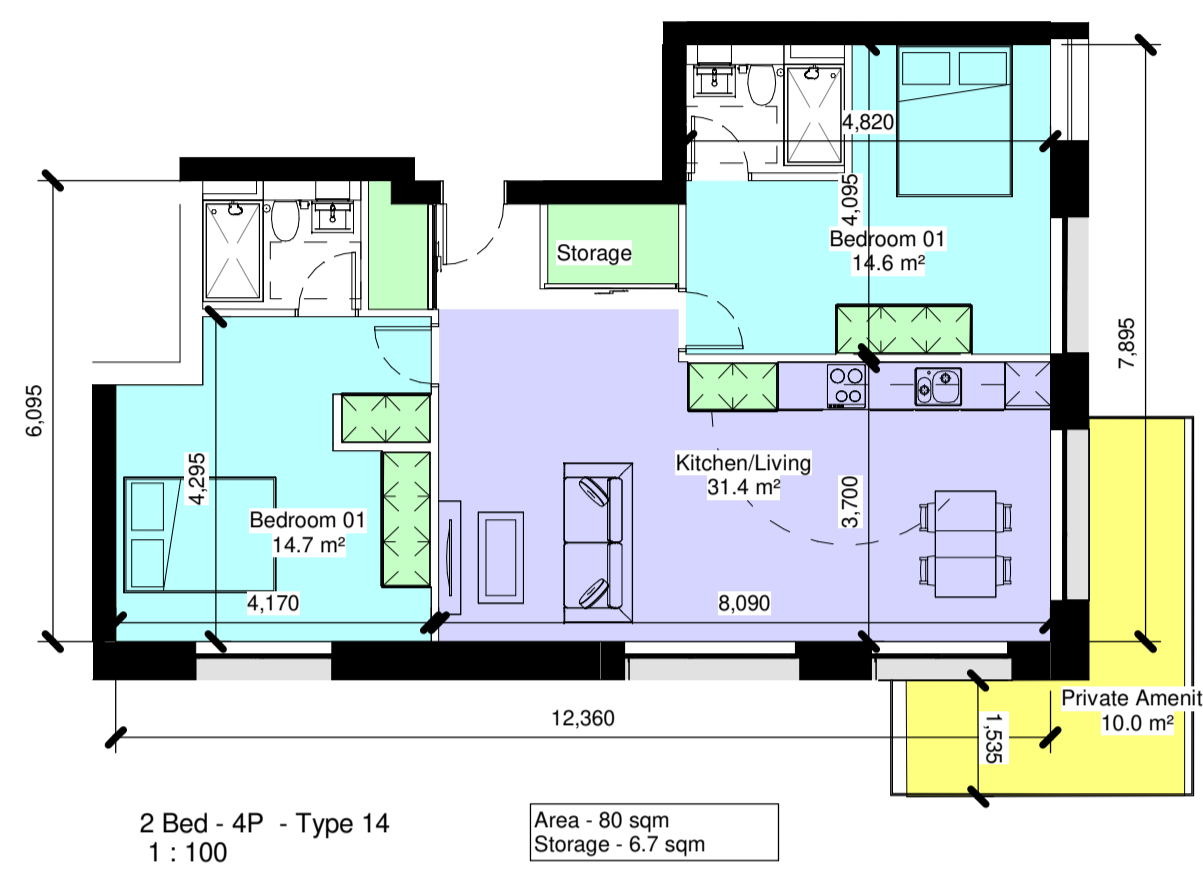

Notes:
- Do not scale from this drawing. Use figured dimensions in all cases.
- Verify dimensions on site and report any discrepancies to the Architect immediately.
- This drawing to be read in conjunction with the Architect's Specification.
- © This drawing is copyright and may only be reproduced with the Architect's permission.

Drawing Notes:
COPYRIGHT:
OSI Licence No.: CYAL50273835
© Copyright Ordnance Survey Ireland/Government of Ireland

Issues & Revisions			
Revision Number	Date	Drawn	Details of Issue / Revision
P01	12.10.22		Issued for Planning
P02	19.05.23		Response to RFI



Client Details:
**GEDV Monkstown Owner Limited, 3rd Floor
Kilmore House, Park Lane, Spencer Dock,
Dublin 1.**

Project Details:
**Dalguise
Monkstown**

Drawing Title:
**Typical Apartment Types - 2 bed (4 Person) - Sheet
02**

Job No.	Sheet Size	Scale @A1:	Status	Purpose of Issue
P21-066D	A1_	1:100	PLANNING PERMISSION	
Issue Date:	Drawn By:	Reviewed By:		
22.08.22	MG	EOB		