




Refuse Block A Plan Copy 1
1 : 100

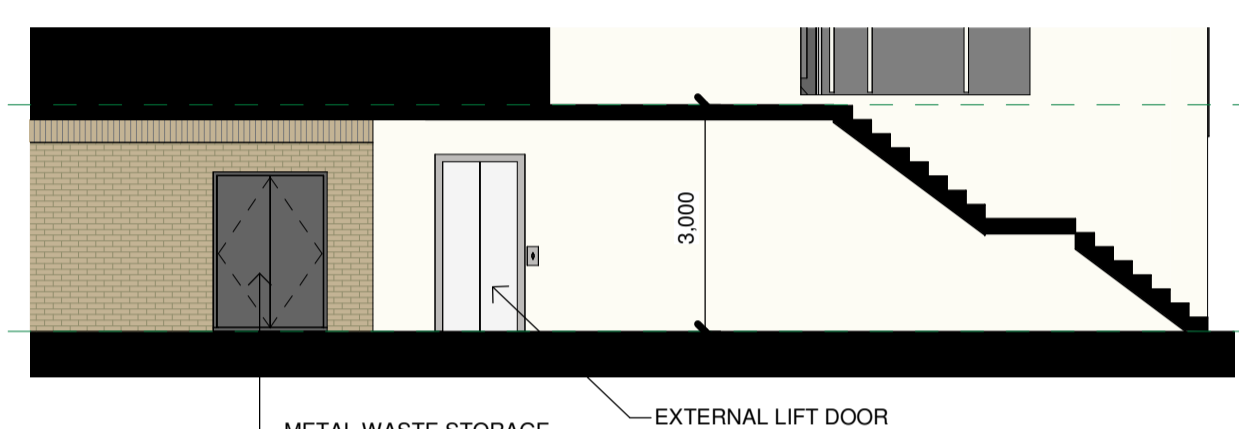


Section 68
1 : 100

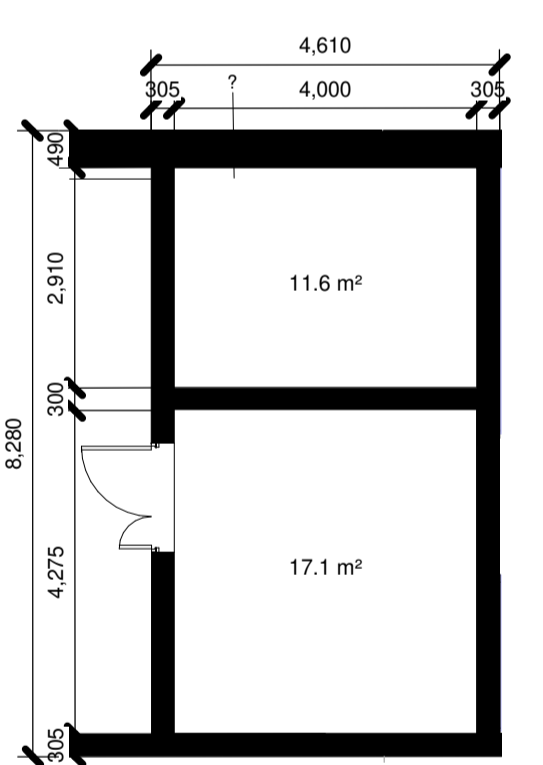


Substation Block H Plan
1 : 100

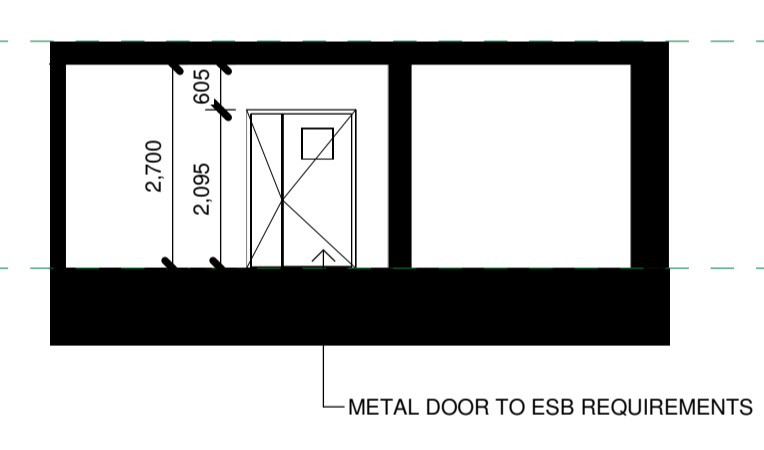


Substation Block H Section
1 : 100

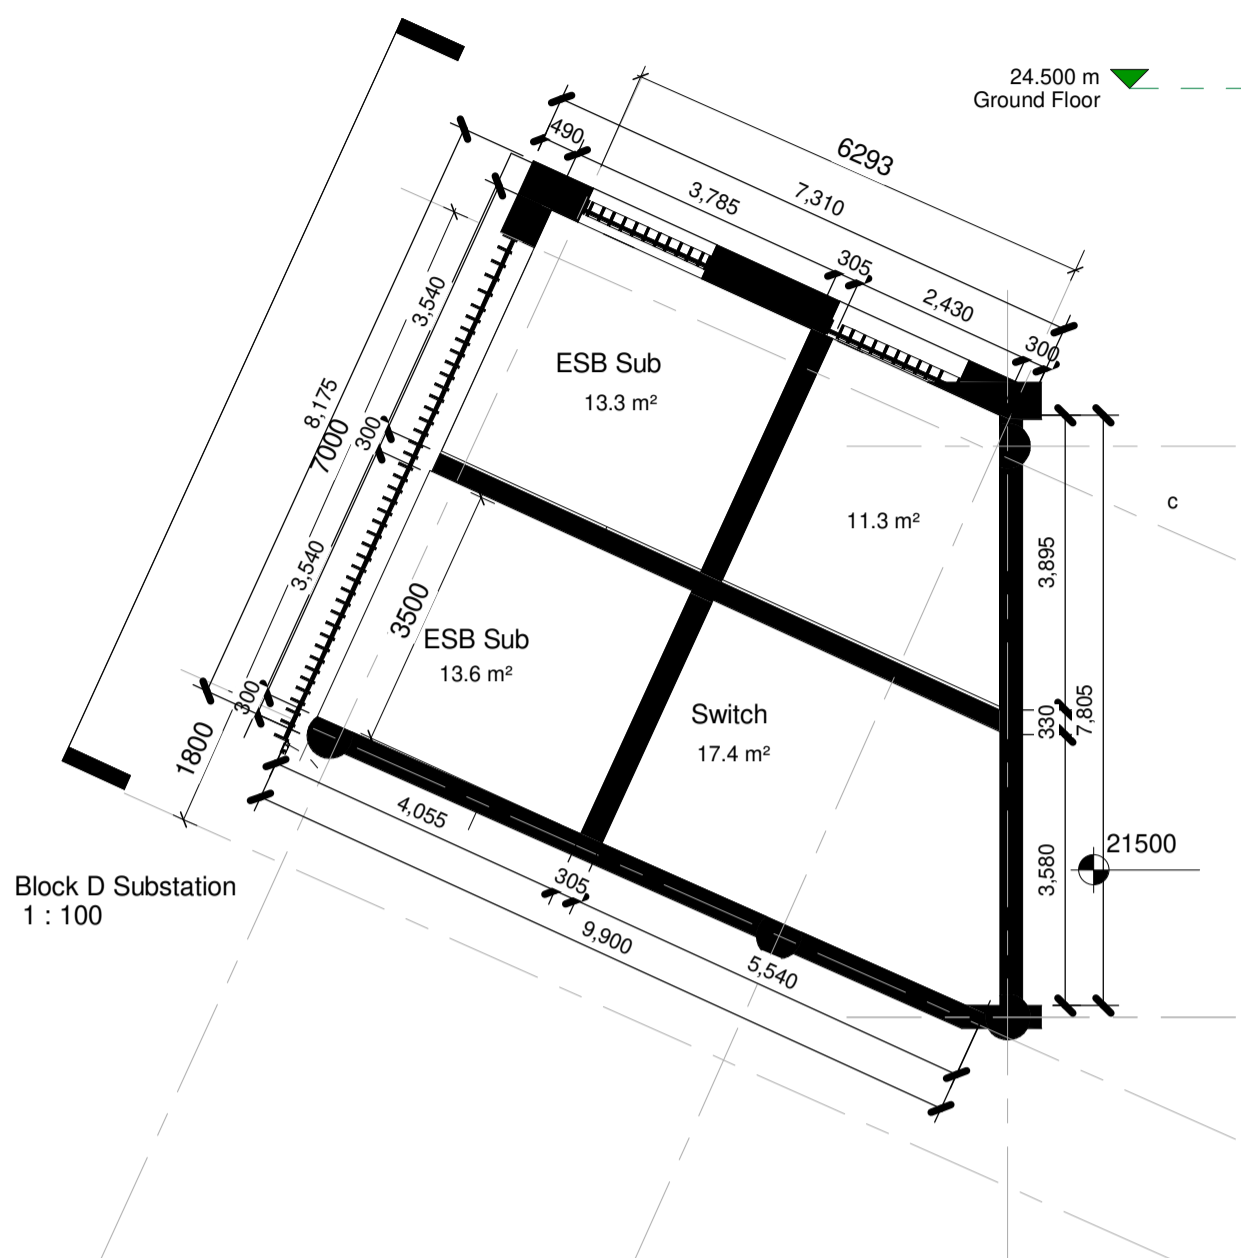

Block D Substation
1 : 100

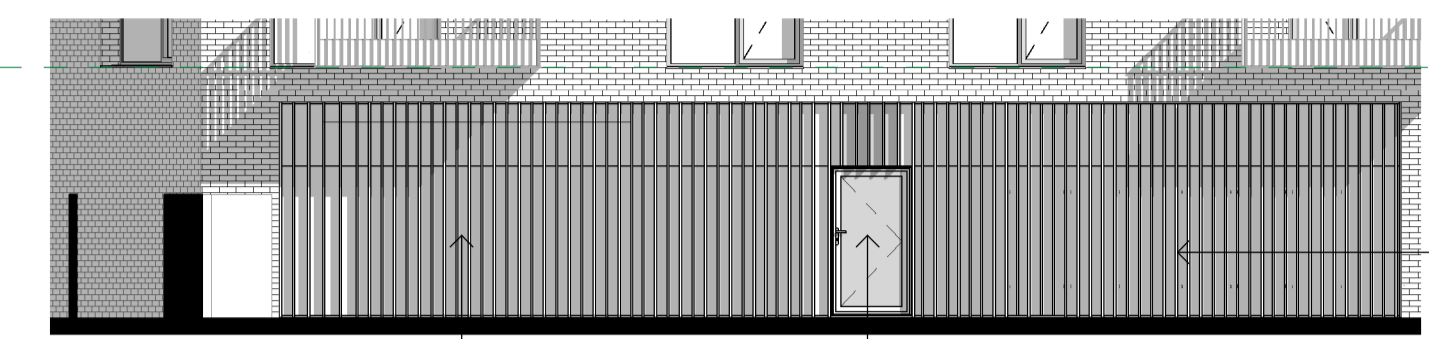


Block D Elevation
1 : 100

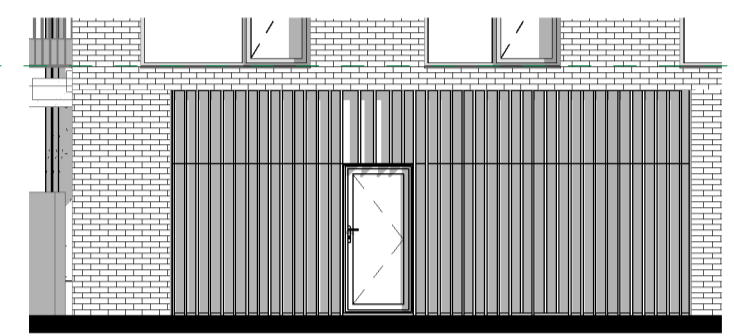


Section 11
1 : 100


Refuse Block D Section
1 : 100

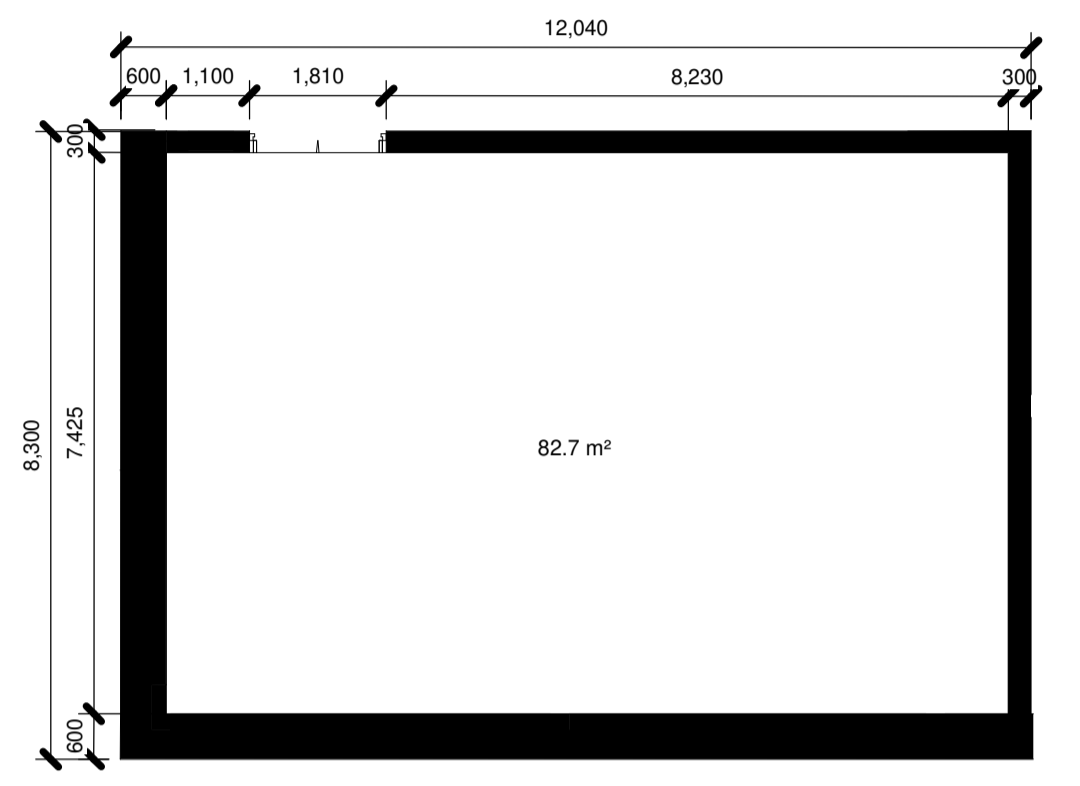


Refuse Block F Plan
1 : 100

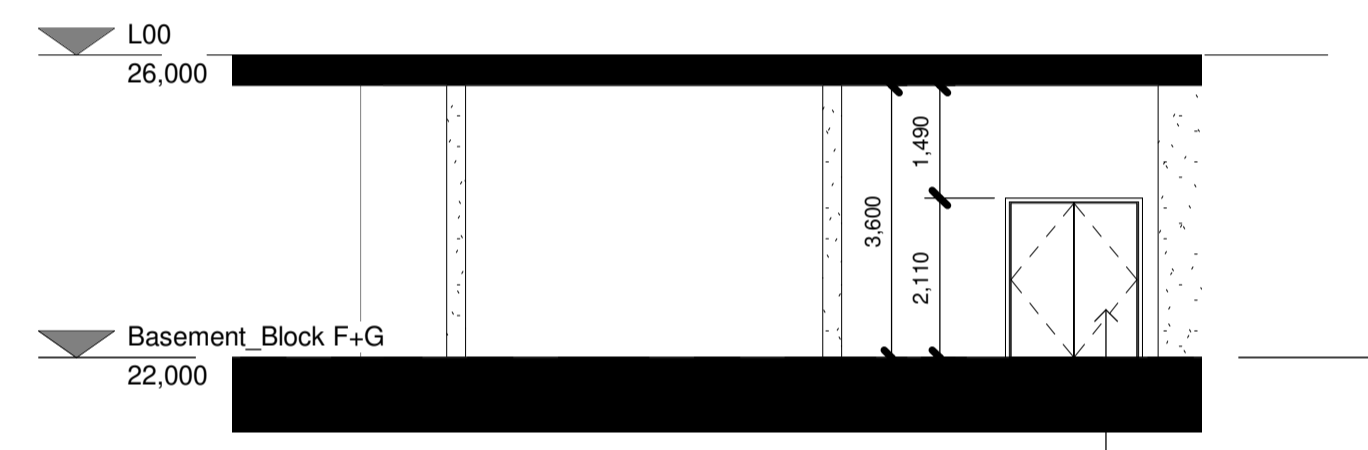


Refuse Block F Elevation
1 : 100

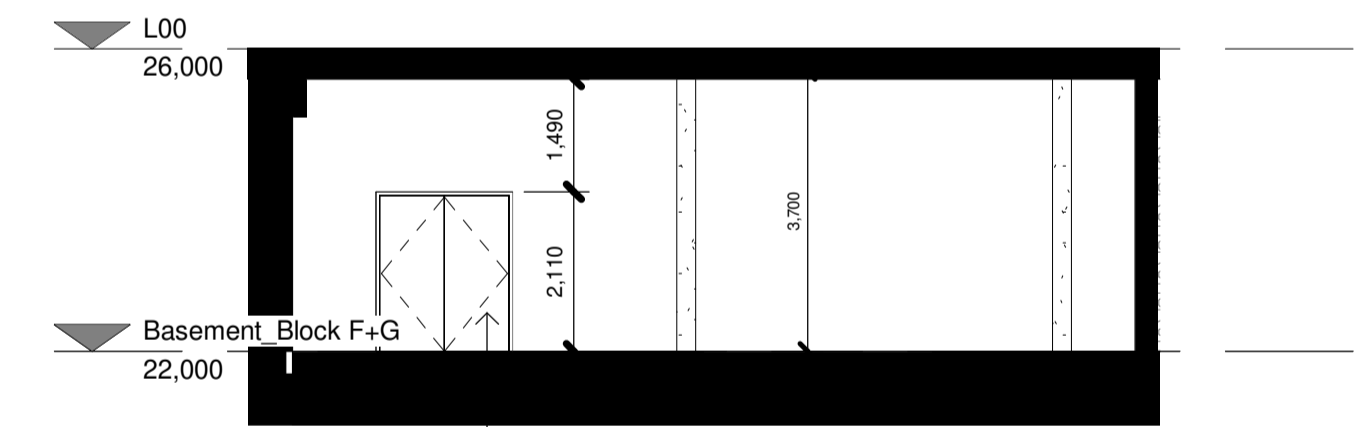


Refuse Block F Section
1 : 100

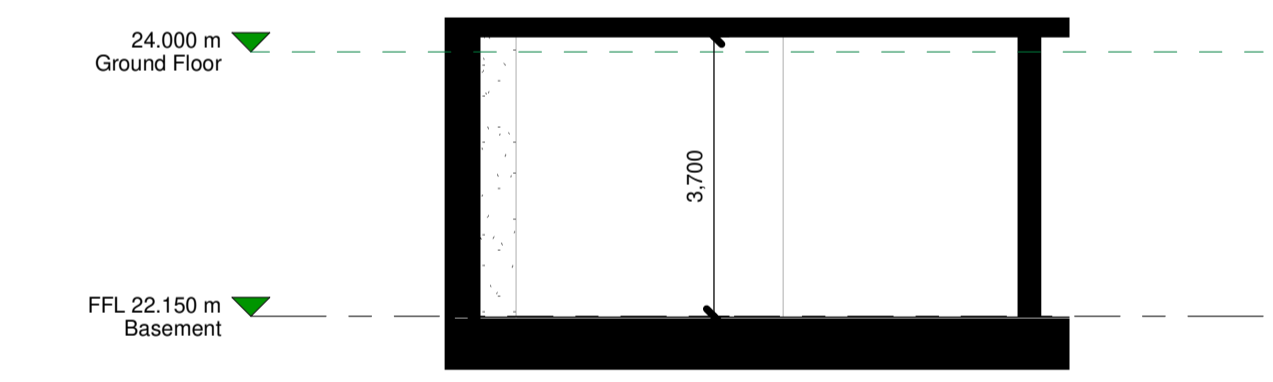

Refuse Block G Section
1 : 100

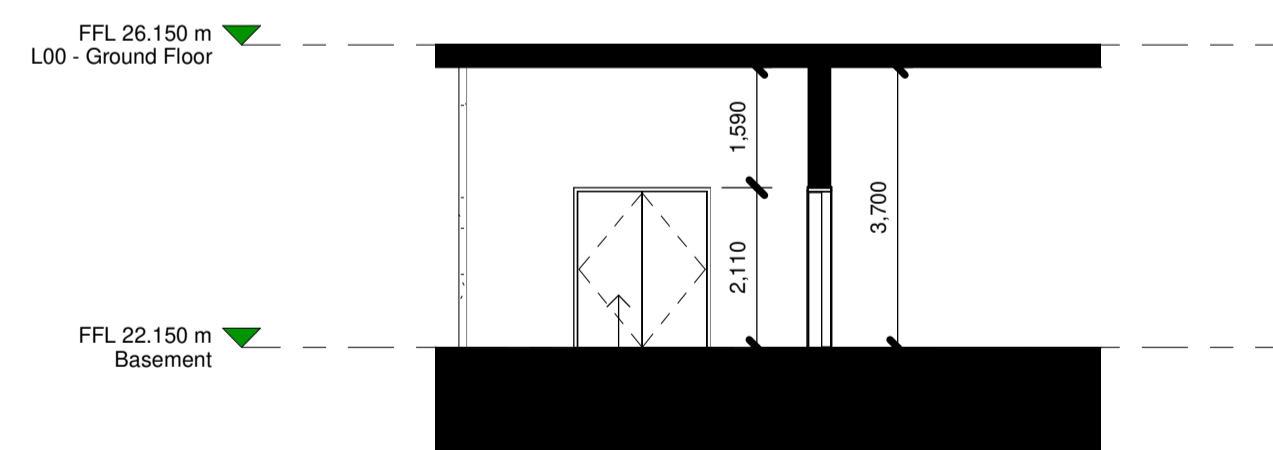


Refuse Block G Elevation
1 : 100

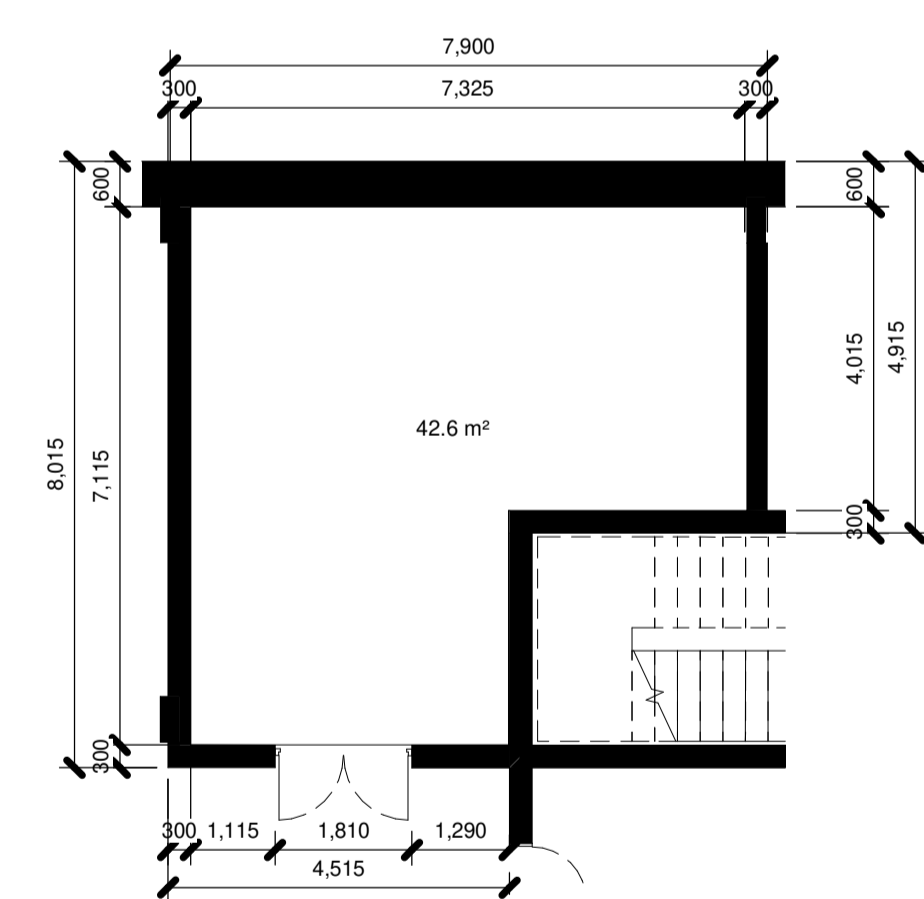

Refuse Block G Plan
1 : 100

Notes:
 - Do not scale from this drawing. Use figured dimensions in all cases.
 - Verify dimensions on site and report any discrepancies to the Architect immediately.
 - This drawing is to be read in conjunction with the Architect's Specification.
 - © This drawing is copyright and may only be reproduced with the Architect's permission.

Drawing Notes:
 COPYRIGHT:
 OSI Licence No.: CYAL50273835
 © Copyright Ordnance Survey Ireland/Government of Ireland

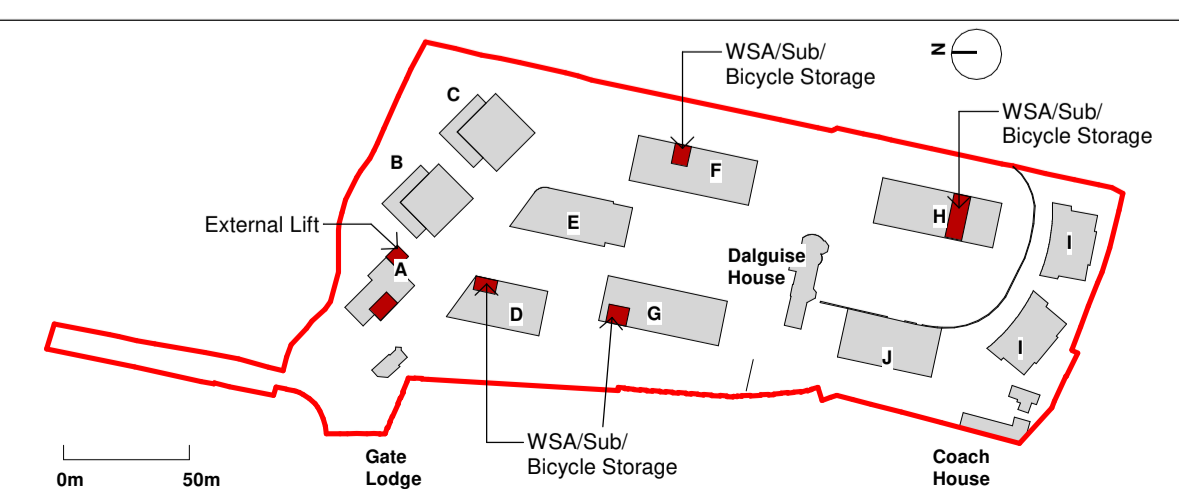

Issues & Revisions			
Revision Number	Date	Drawn	Details of Issue / Revision
P01	12.10.22		Issued for Planning



Client Details:
**GEDV Monkstown Owner Limited, 3rd Floor
 Kilmore House, Park Lane, Spencer Dock,
 Dublin 1.**

Project Details:			Drawing Title:	
Dalguaise Monkstown			GA-Site-Proposed External Works - 01	
Job No: P21-066D	Sheet Size: A1_	Scale @A1: 1:100	Status: P01	Purpose of Issue: PLANNING PERMISSION
Issue Date: 04/29/22	Drawn By: AK	Reviewed By: EOB	MKS-RAU-ZZ-XX-DR-AR-400	Revision: P01