


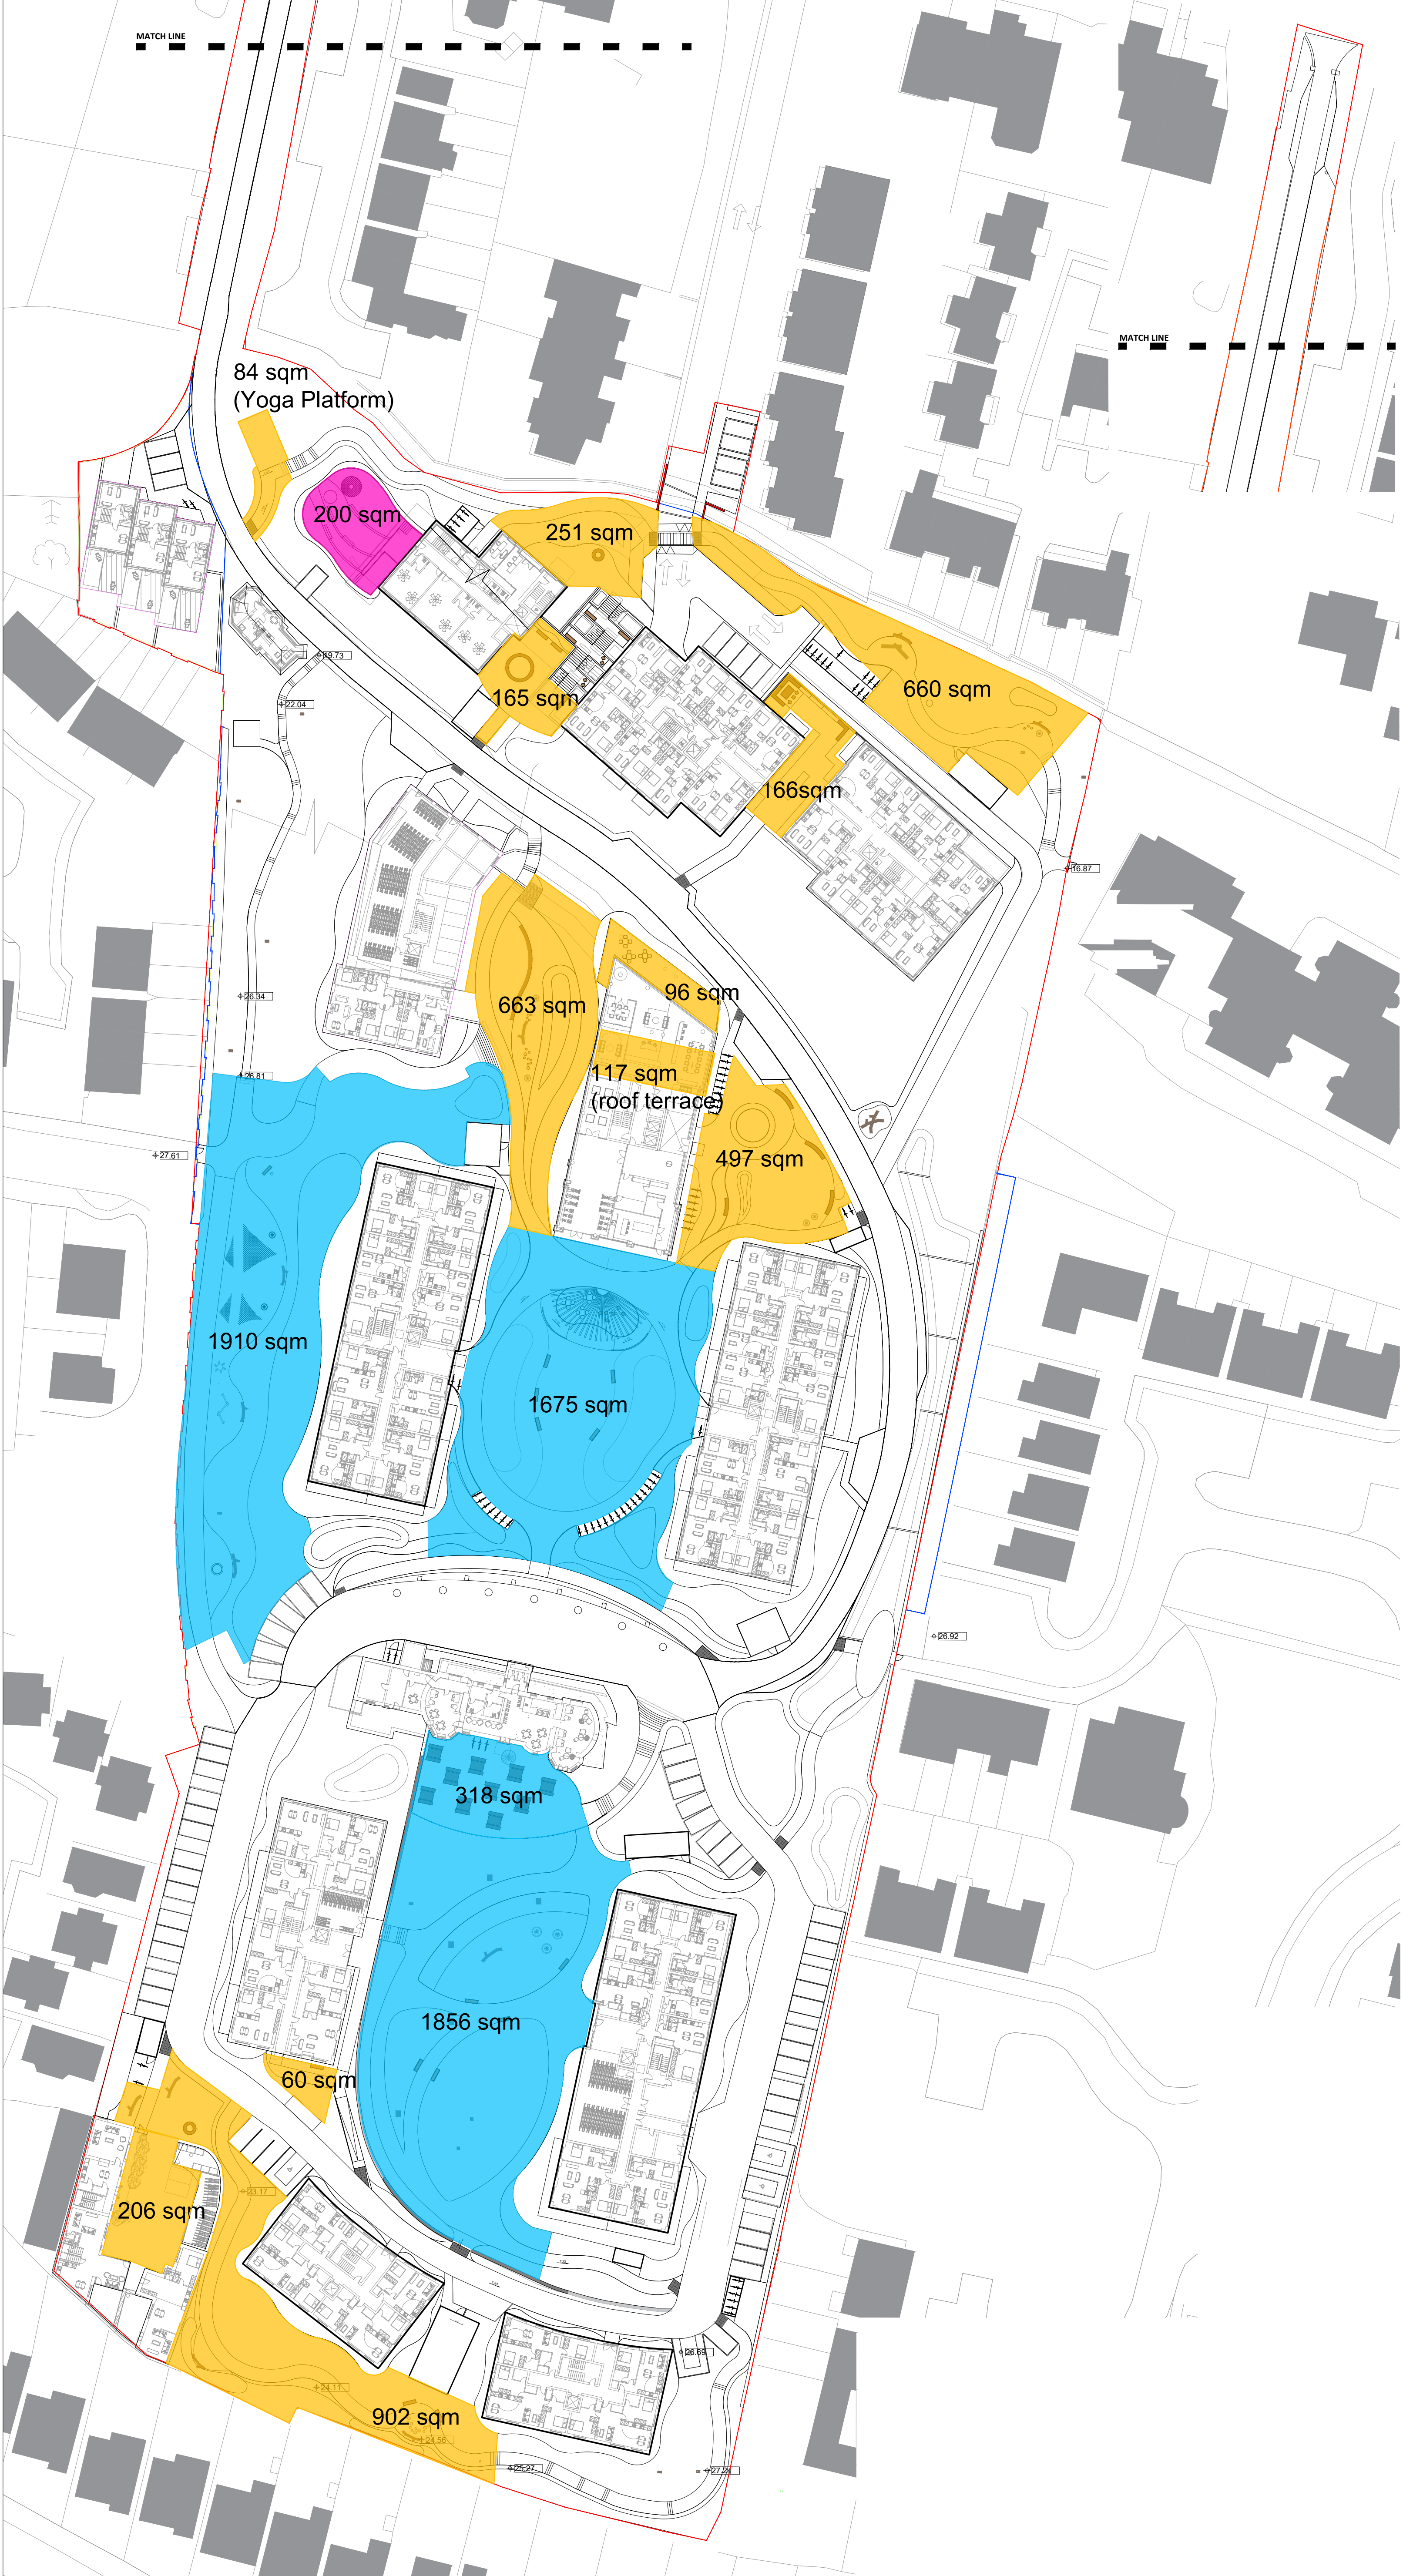

- Critche external space
200 sq m
- Public open space
5,799 sq m. (Required: 5,370 sq m.)
- Communal amenity space
3,867 sq m. (Required: 3,864 sq m.)



Dalguse House, Monkstown

Drawing
Open Space Quantum's

Scale	Date	Checked By	Drawn By
1:500@A1	13.02.23	MM	HM
Drawing No. C0135 L9003			Revision 01
Purpose of Issue. Planning RFI D = design information / P = planning / T = tender / C = construction / B = as built Drawing sheet size - A0			

© Cameron & Partners